



RECEIVED

DEC 10 2025


LAZARUS & SARGENT
BLOOMFIELD CT

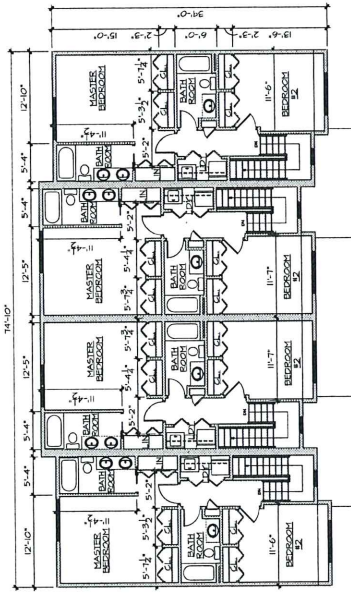

A UPPER LEVEL FLOOR PLAN
1/8" = 1'-0"

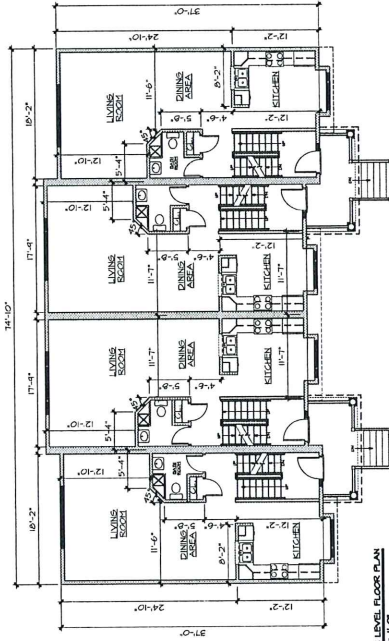


B MAIN LEVEL FLOOR PLAN
1/8" = 1'-0"

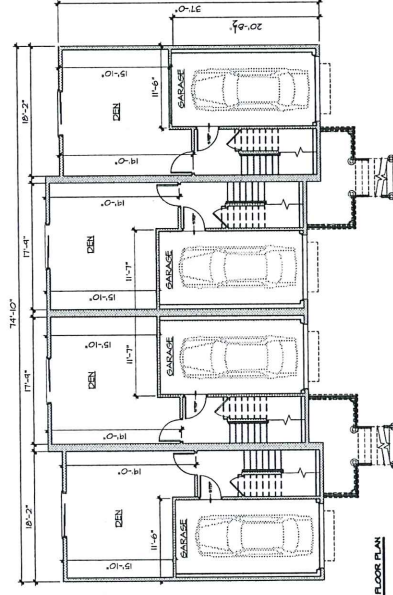

C LOWER LEVEL FLOOR PLAN
1/8" = 1'-0"


GENERAL NOTES	
FOR 20% APPLICATION FOR REVIEW	
REV	DESCRIPTION
1	FOR 20% APPLICATION FOR REVIEW
2	FOR REVIEW
3	DATE
LAZARUS & SARGENT ARCHITECTS, P.C. 250 North Main Street, Wallingford, CT 06492 203-262-1174 www.lazarusandsg.com	
PROJECT TITLE WINDSOR CROSSING 40 BARRY CIRCLE BLOOMFIELD CT.	
DRAWING TITLE SCHEMATIC FOUR FAMILY UNIT PLANS	
DRAWING NO. A-11	
SCALE: AS NOTED	
DATE: 06/24	

GENERAL NOTES		FOR ZBA APPLICATION FOR REVIEW FOR REVIEW		DATE 12-01-25 11-17-25 7-6-25
STANDARD: YOUR LAYOUTS ARE SUBJECT TO ALL APPLICABLE ZONING, SUBDIVISION, AND BUILDING CODES. THE LAYOUTS ARE NOT TO BE USED FOR ANY OTHER PURPOSES WITHOUT THE WRITTEN CONSENT OF THE ARCHITECT.				
LAZARUS SARGENT ARCHITECTS ARCHITECTS - PLANNERS - INTERIOR DESIGNERS 232-255-5774 WWW.LAZARUSSARGENT.COM				
PROJECT TITLE WINDSOR CROSSING 40 BARRY CIRCLE BLOOMFIELD CT. DRAWING TITLE SCHEMATIC THREE FAMILY UNIT PLANS				
DRAWING NO. A-2.1				
SCALE: AS NOTED DATE: 08/24				

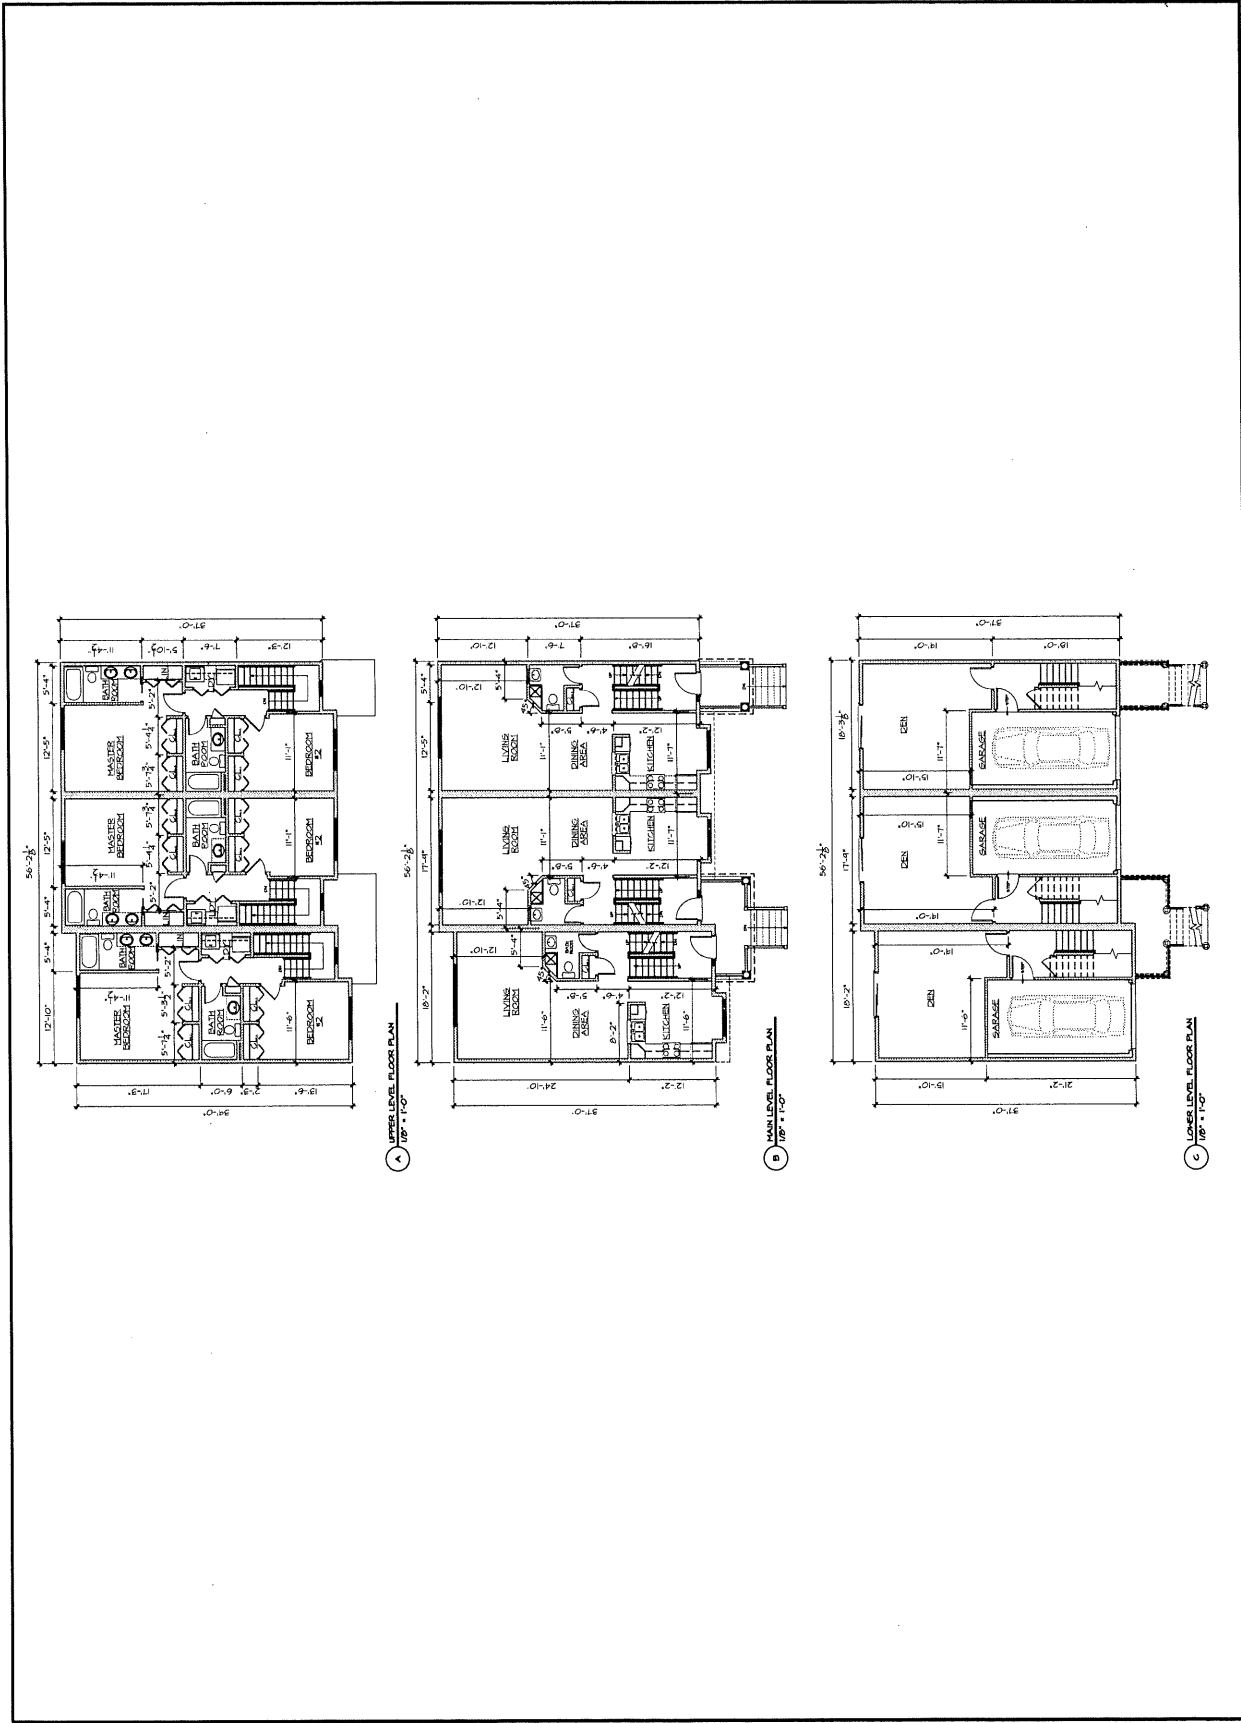

1 SCHEMATIC FLOOR PLAN LAYOUT
1/8" = 1'-0"

GENERAL NOTES	FOR RFA APPLICATION FOR REVIEW DATE: 12-01-25 11-11-25 1-4-25	REC. DESCRIPTION DATE: 12-01-25 11-11-25 1-4-25	LAZARUS SARGEANT ARCHITECTS 30 North Main Street, Wallingford, CT 06492 203-265-5194 www.lazarus-sargeant.com	PROJECT TITLE WINDSOR CROSSING 40 BARRY CIRCLE BLOOMFIELD CT.	DRAWING TITLE SCHEMATIC COMMUNITY ROOM PLANS		SCALE: AS NOTED DRAWN BY: J.D. CHECKED: S.S. DATE: 06/24	DRAWING No. A-3.1

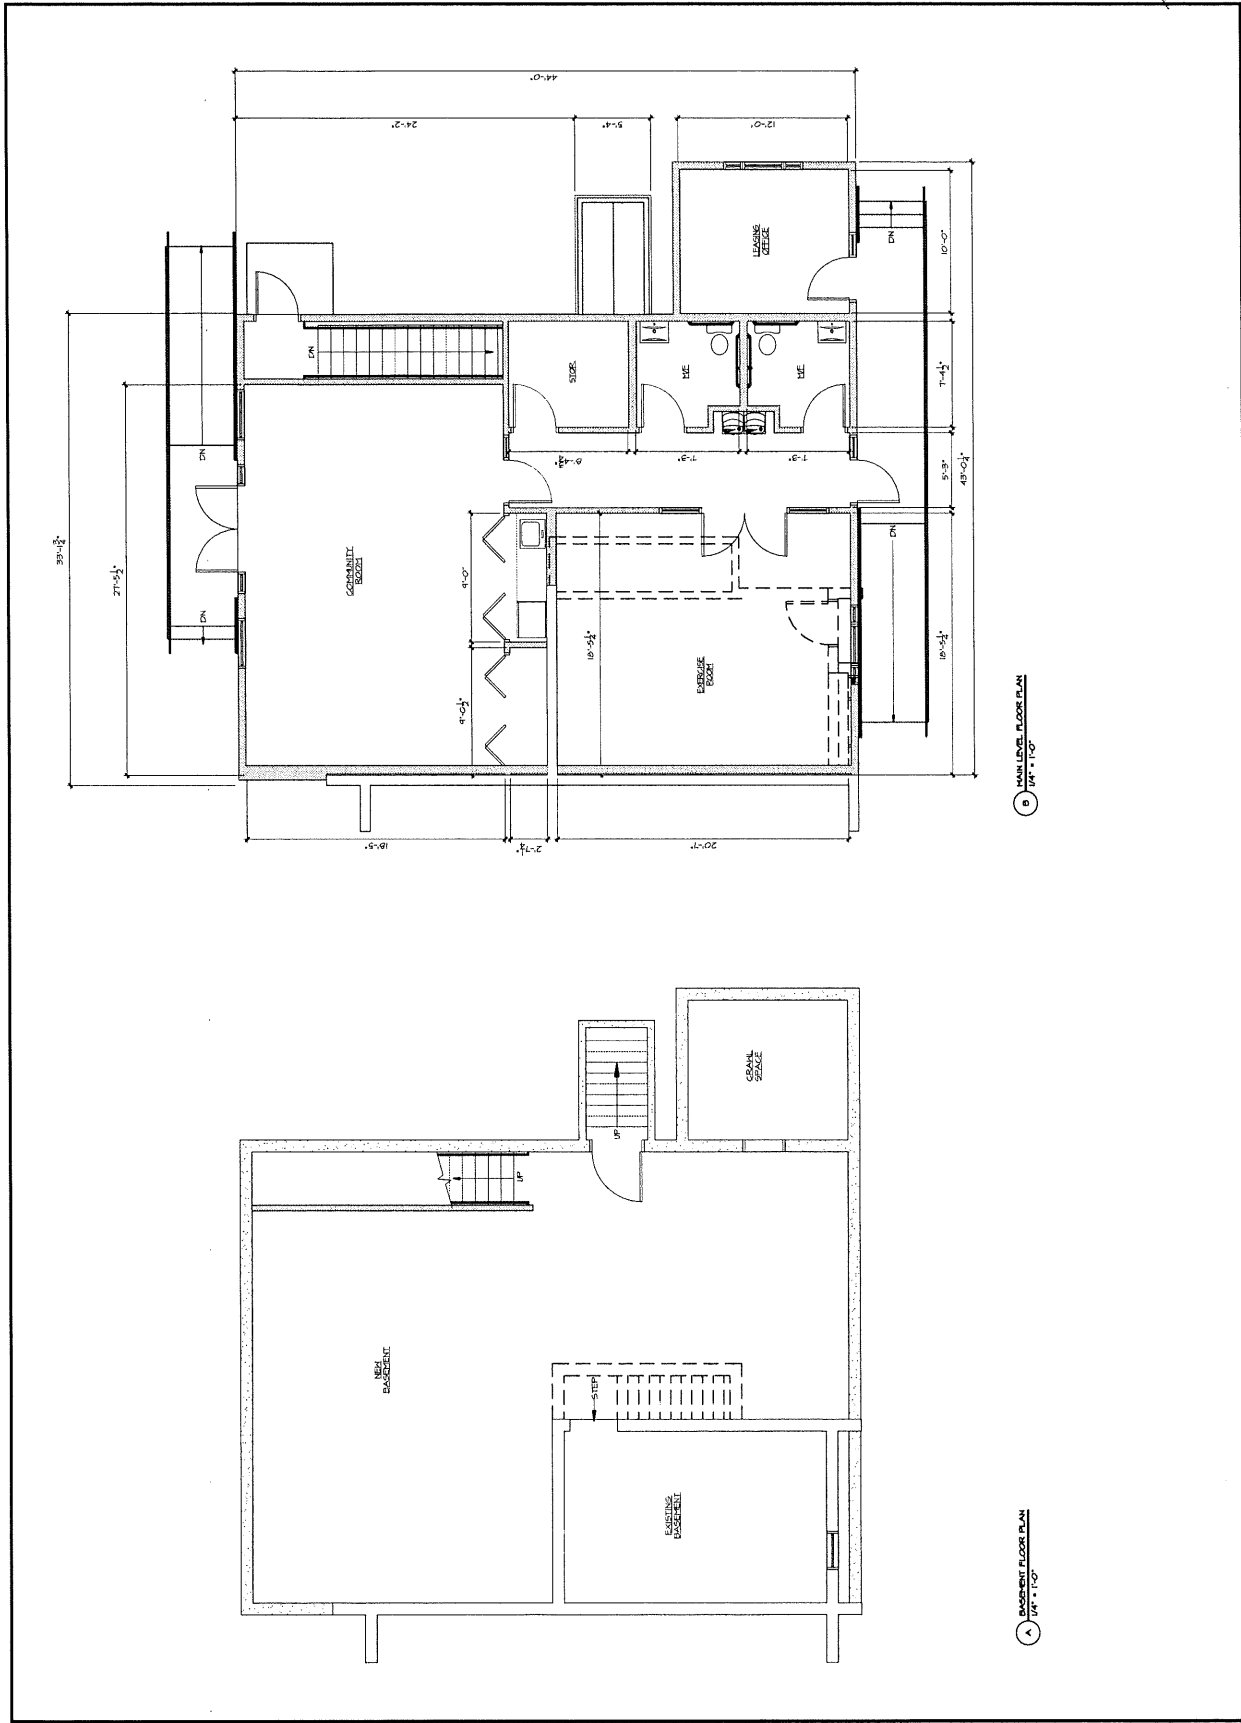

1 SCHEMATIC FLOOR PLAN LAYOUTS
1/4" = 1'-0"

