


(A) EDGING CONDITION

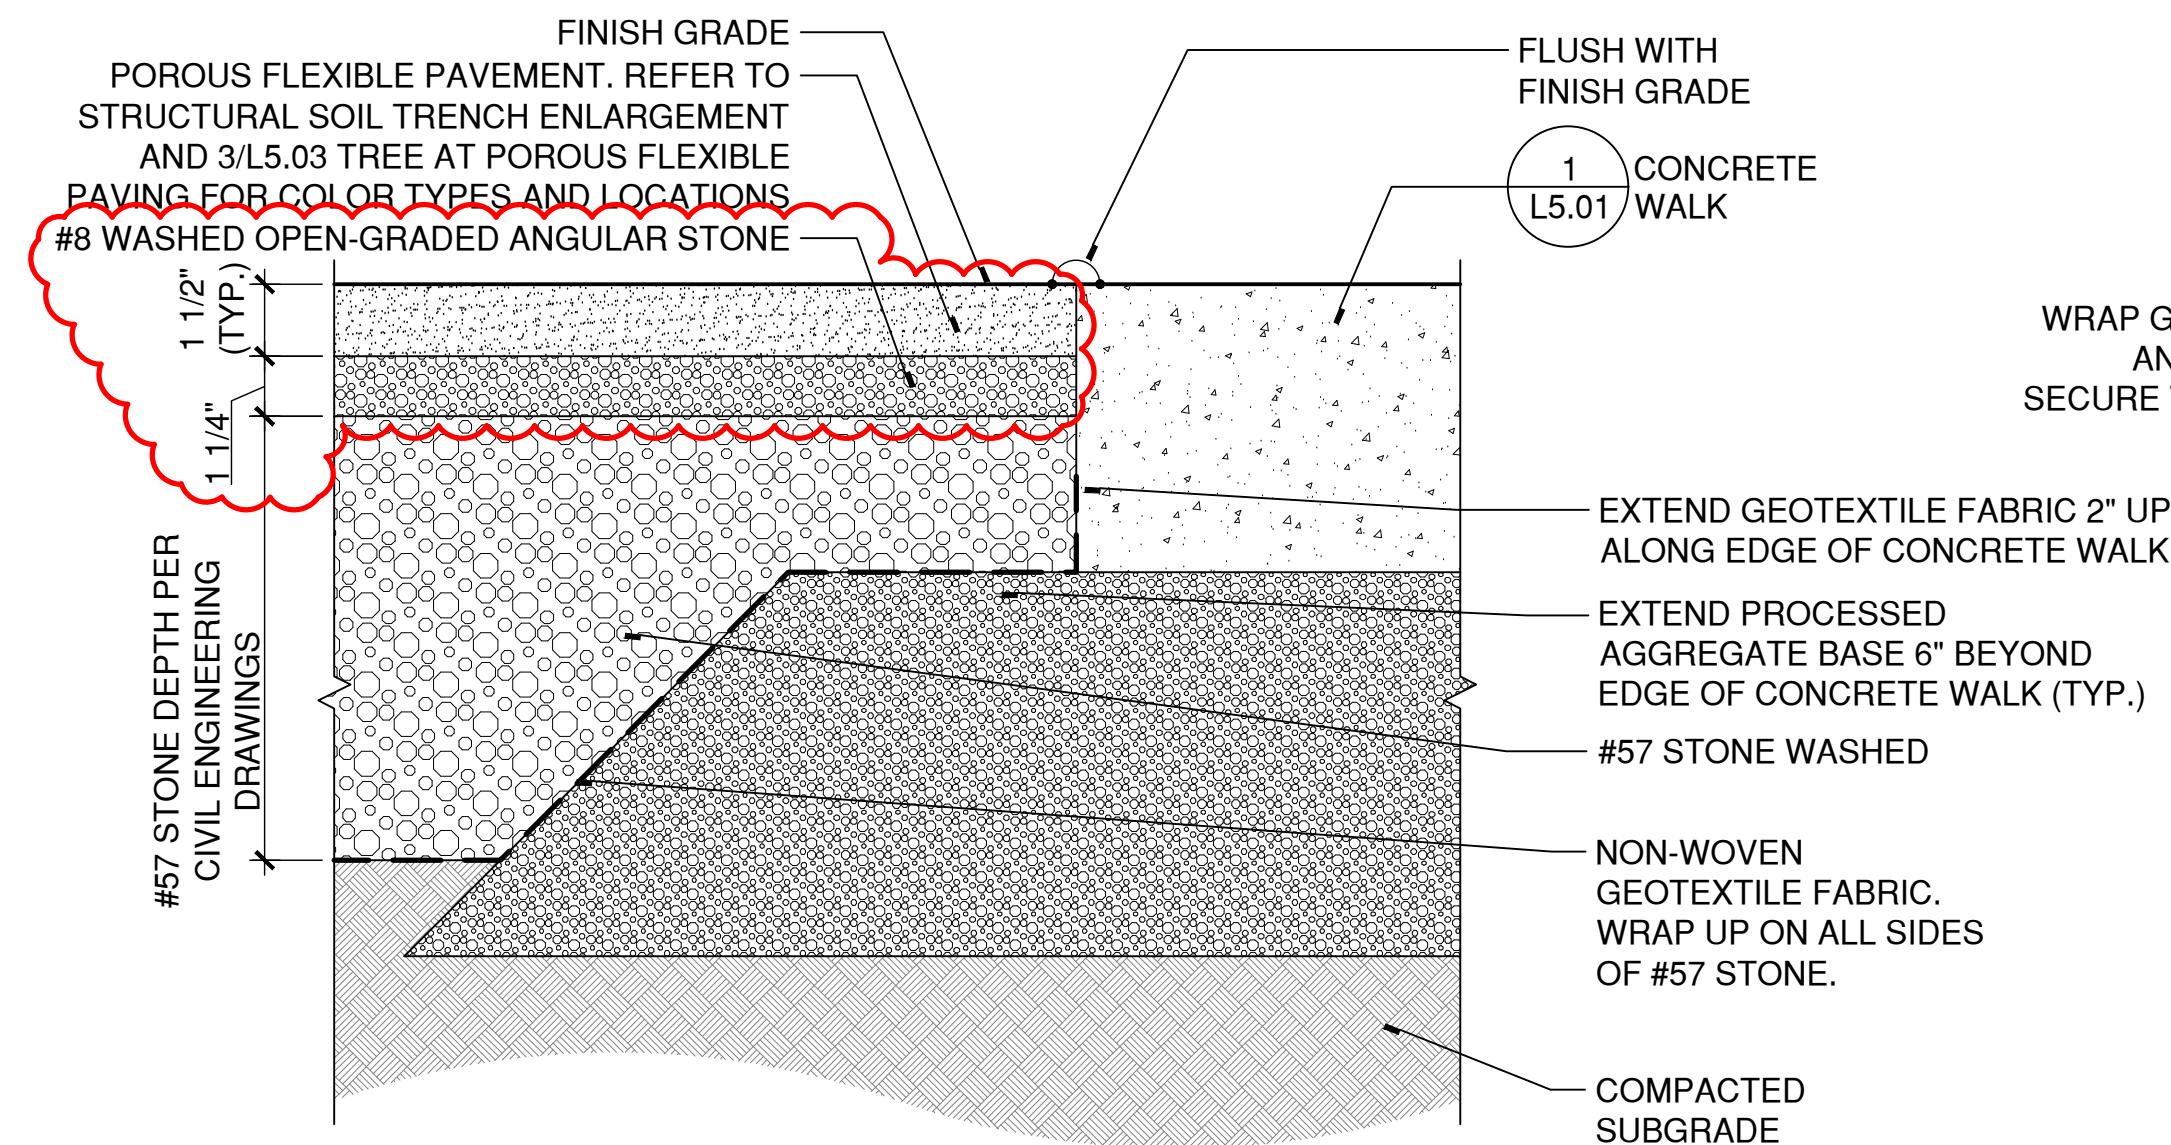


(B) CONCRETE WALK EDGE CONDITION


NOTES:

1. PROVIDE 1/2" REVEAL AT CONTINUOUS PLANTING BED TO AVOID MULCH SPILLING INTO POROUS FLEXIBLE PAVING. 1/2" REVEAL SHALL NOT EXPOSE EDGE RESTRAINT COMPONENTS, METAL SPIKE, OR WRAPPED GEO-GRID. NOTIFY LANDSCAPE ARCHITECT OF ANY DISCREPANCIES.
2. INSTALL EDGING PER MANUFACTURER WRITTEN INSTRUCTIONS.

SUBSTITUTE BOTTOM 1-1/4" OF POROUS FLEXIBLE PAVEMENT WITH #8 WASHED OPEN-GRADED ANGULAR STONE AS SHOWN. MAINTAIN 1-1/2" DEPTH OF POROUS FLEXIBLE PAVEMENT.

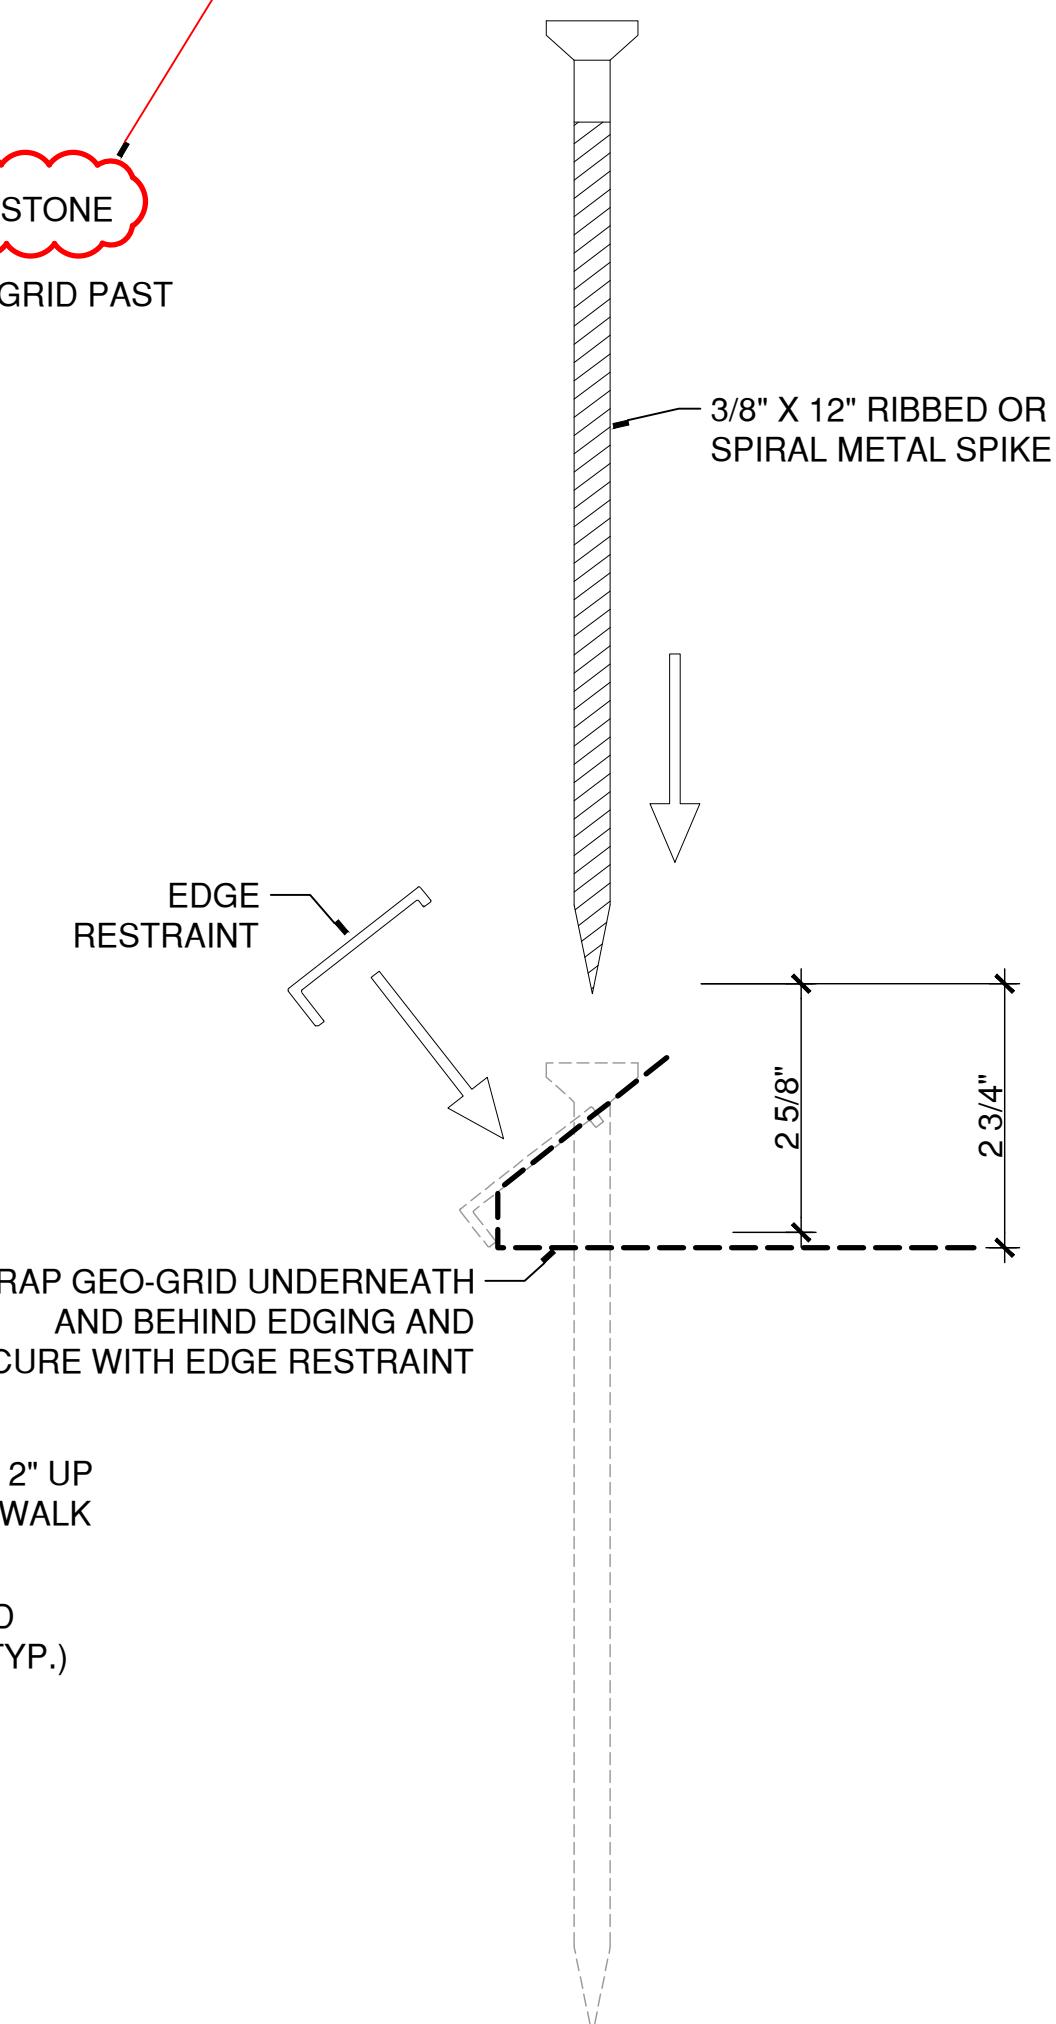

EDGING ENLARGEMENT
SCALE: 6"=1'

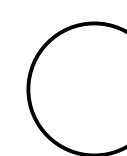

POROUS FLEXIBLE PAVING

SCALE: 3"=1"