


PROGRAMMING DIAGRAM


PLAN IS ANCHORED BY ADULT, CHILDRENS AND TEENS AREAS

STAFF AND COMMUNITY SPACES INTERSPERSED THROUGHOUT PLAN

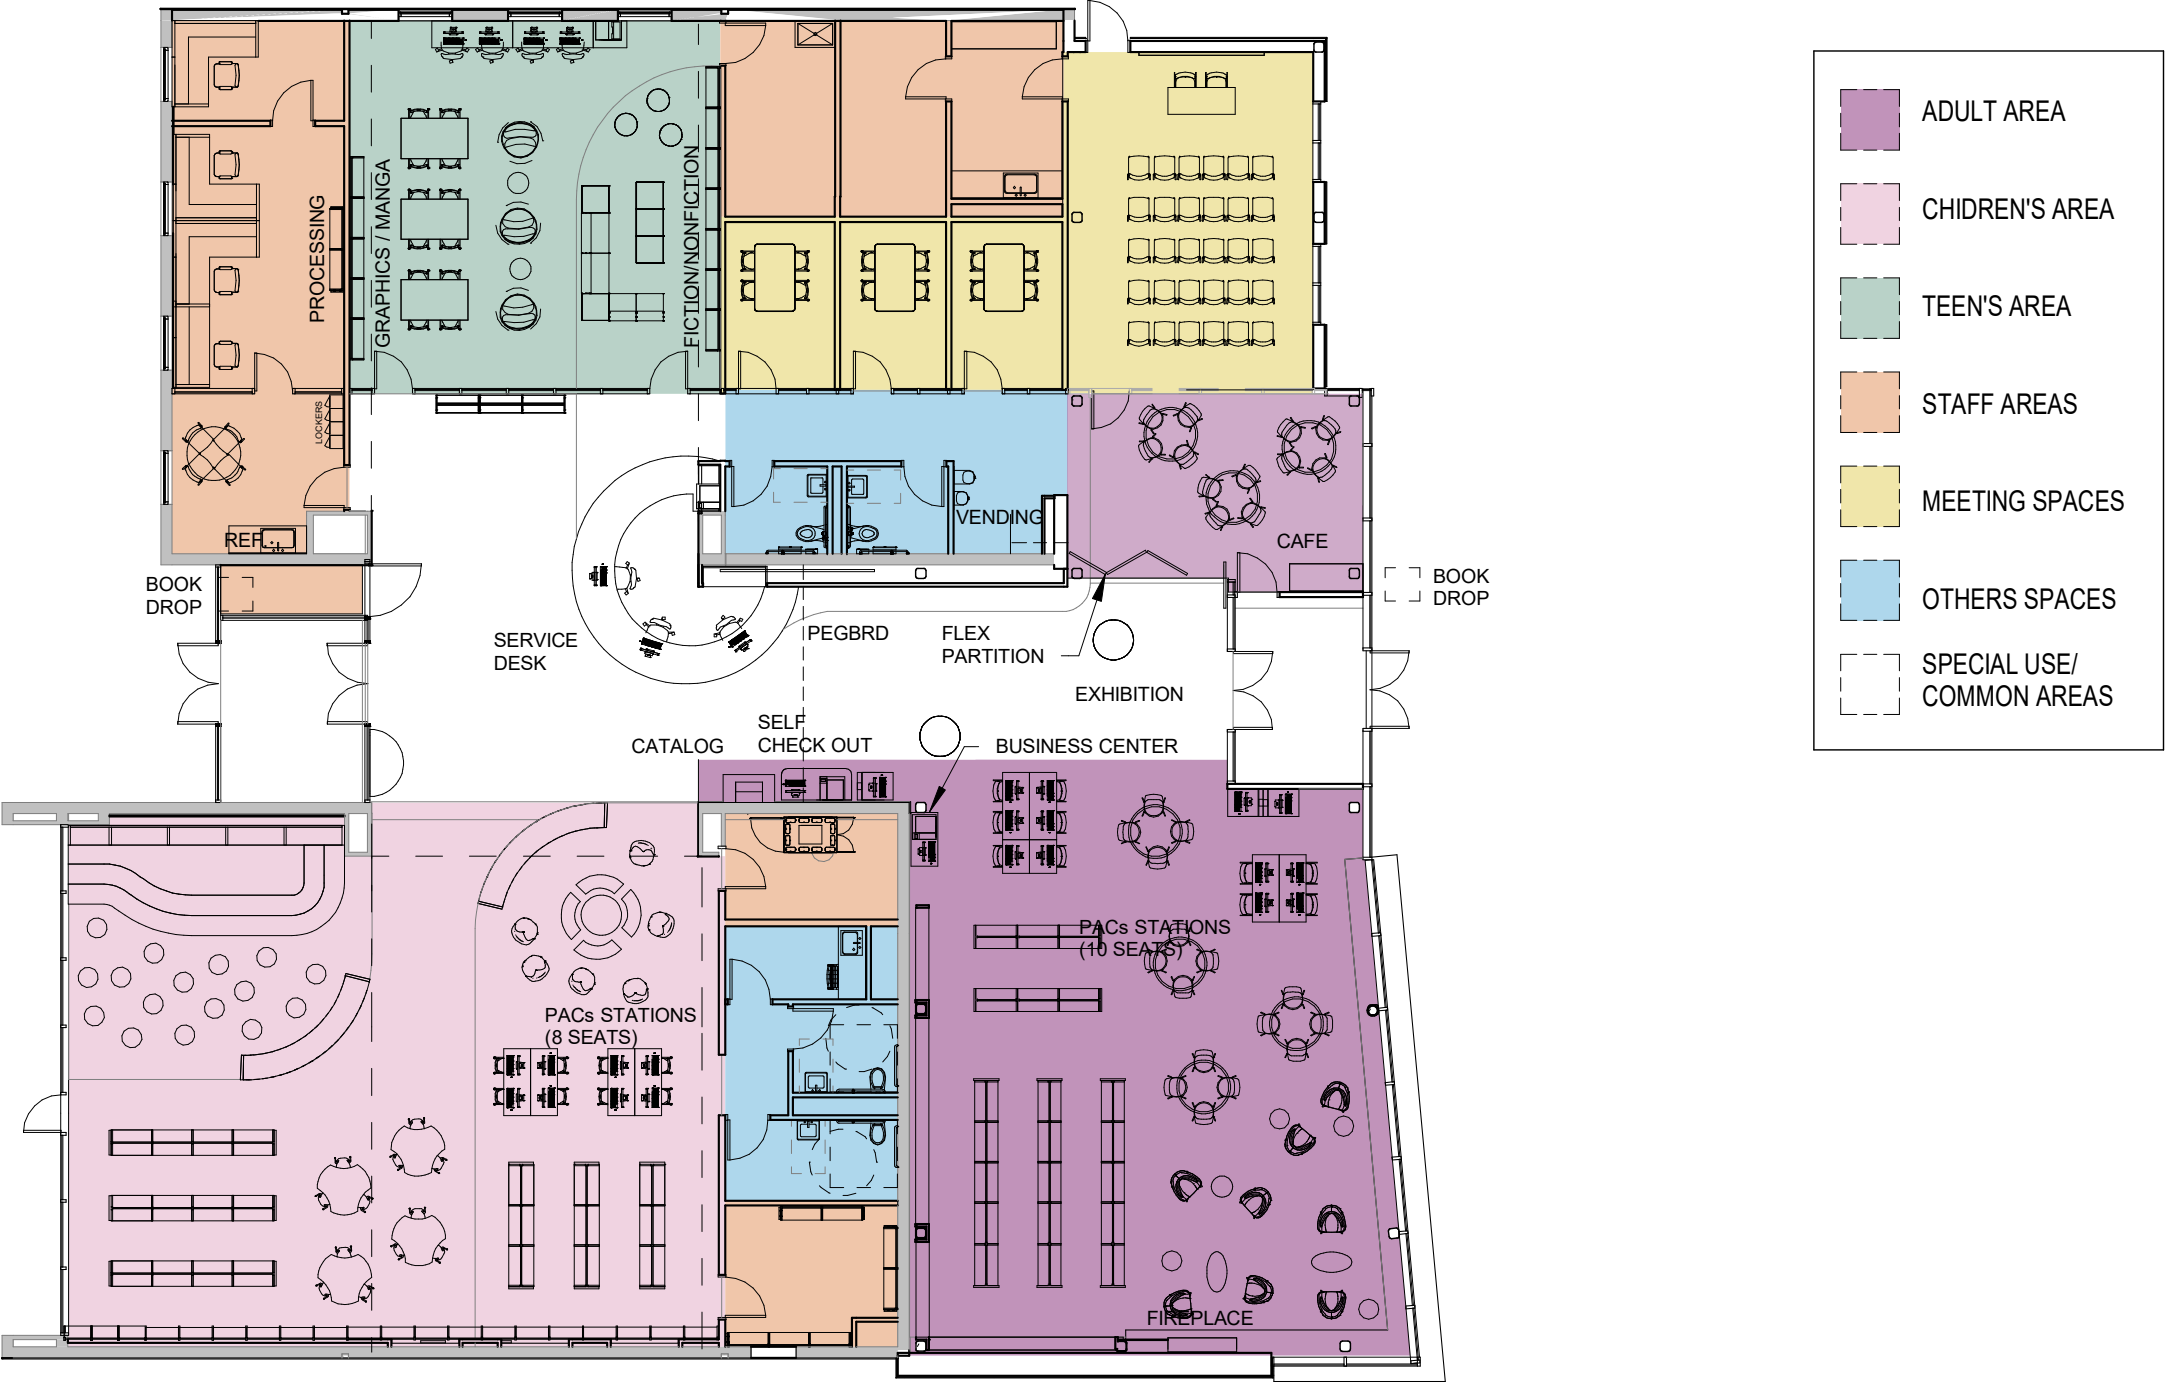

TOTAL AREA: 9265 GSF

OVERALL FLOOR PLAN

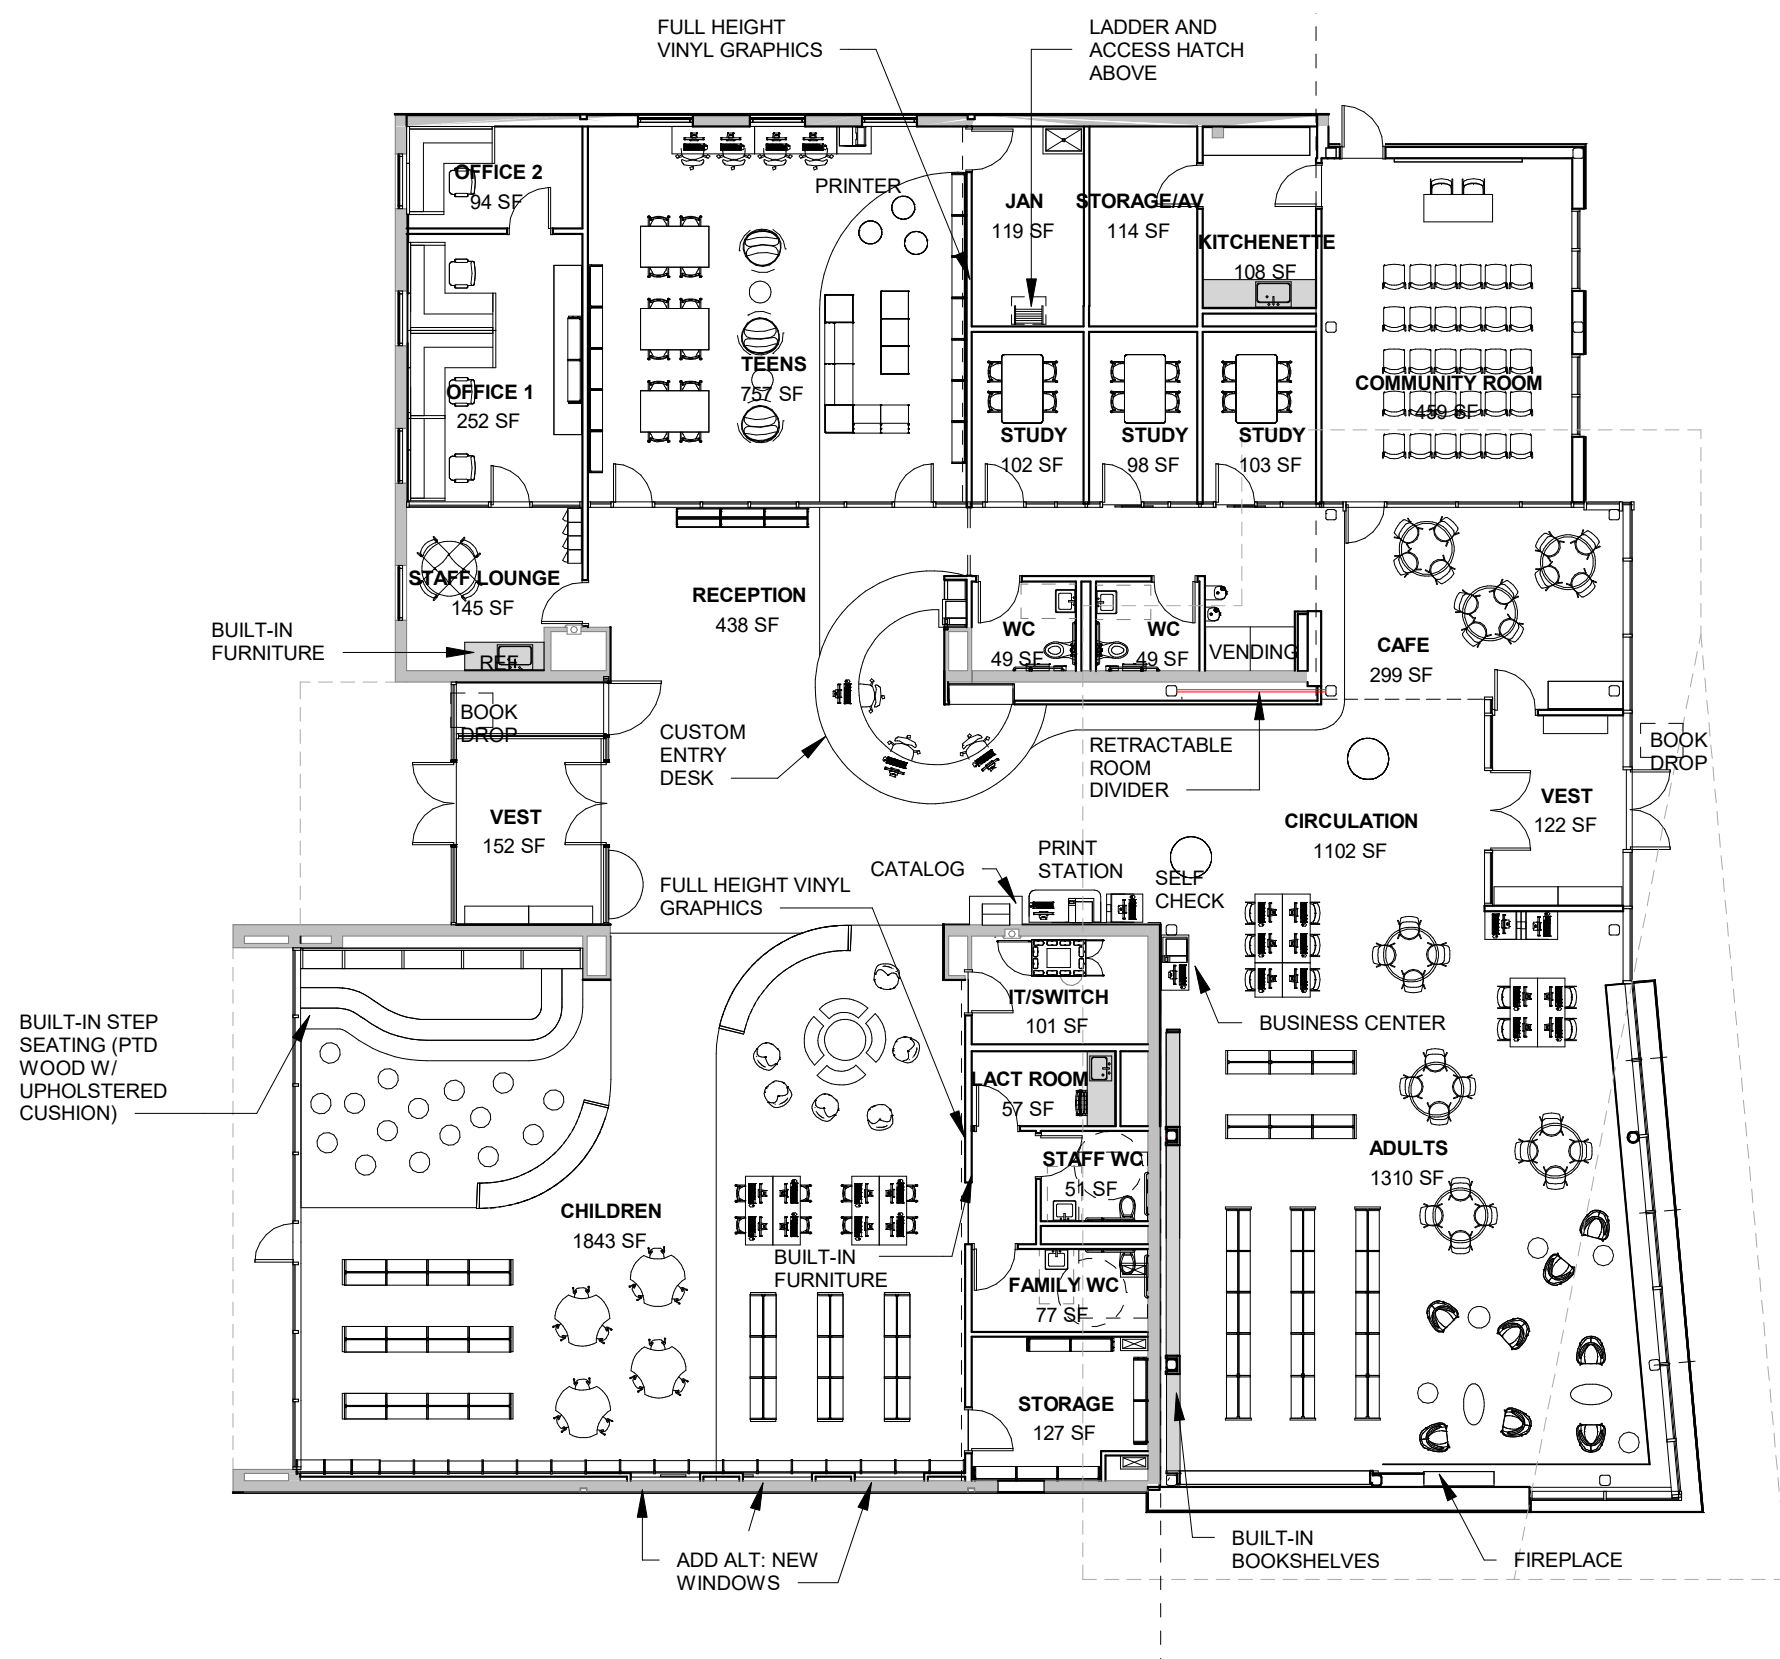

SPACE LAYOUT

UNDERSTANDING THE SPACE IN 3D

RECEPTION DESK

- CENTRAL LOCATION HAS VIEWS TO CHILDREN'S AND TEENS' AREA
- MAINTAINS VIEWS TO BOTH ENTRIES

CHILDREN'S AREA

- SPACE IS DIVIDED INTO QUADRANTS
- CIRCULATION FLOWS BETWEEN AROUND CURVED DISPLAY CORNERS

TEEN AREA


- SPACE IS ENCLOSED IN GLASS FOR ACOUSTICS
- PROVIDES ROOM FOR COLLECTION GROWTH
- SEATING /LOUNGE AREA FOR TEENS

ACCENTS IN SHARED PUBLIC SPACES

- COLOR DENOTES CHECK IN DESK AND CENTRAL CORE
- COLOR CARRIES OVER TO COMMUNITY ROOM

ADULT AREA

- OPEN PLAN FLOWS TOWARDS FIREPLACE
- SHELving STEPS DOWN IN LEVEL TOWARDS PUBLIC CIRCULATION

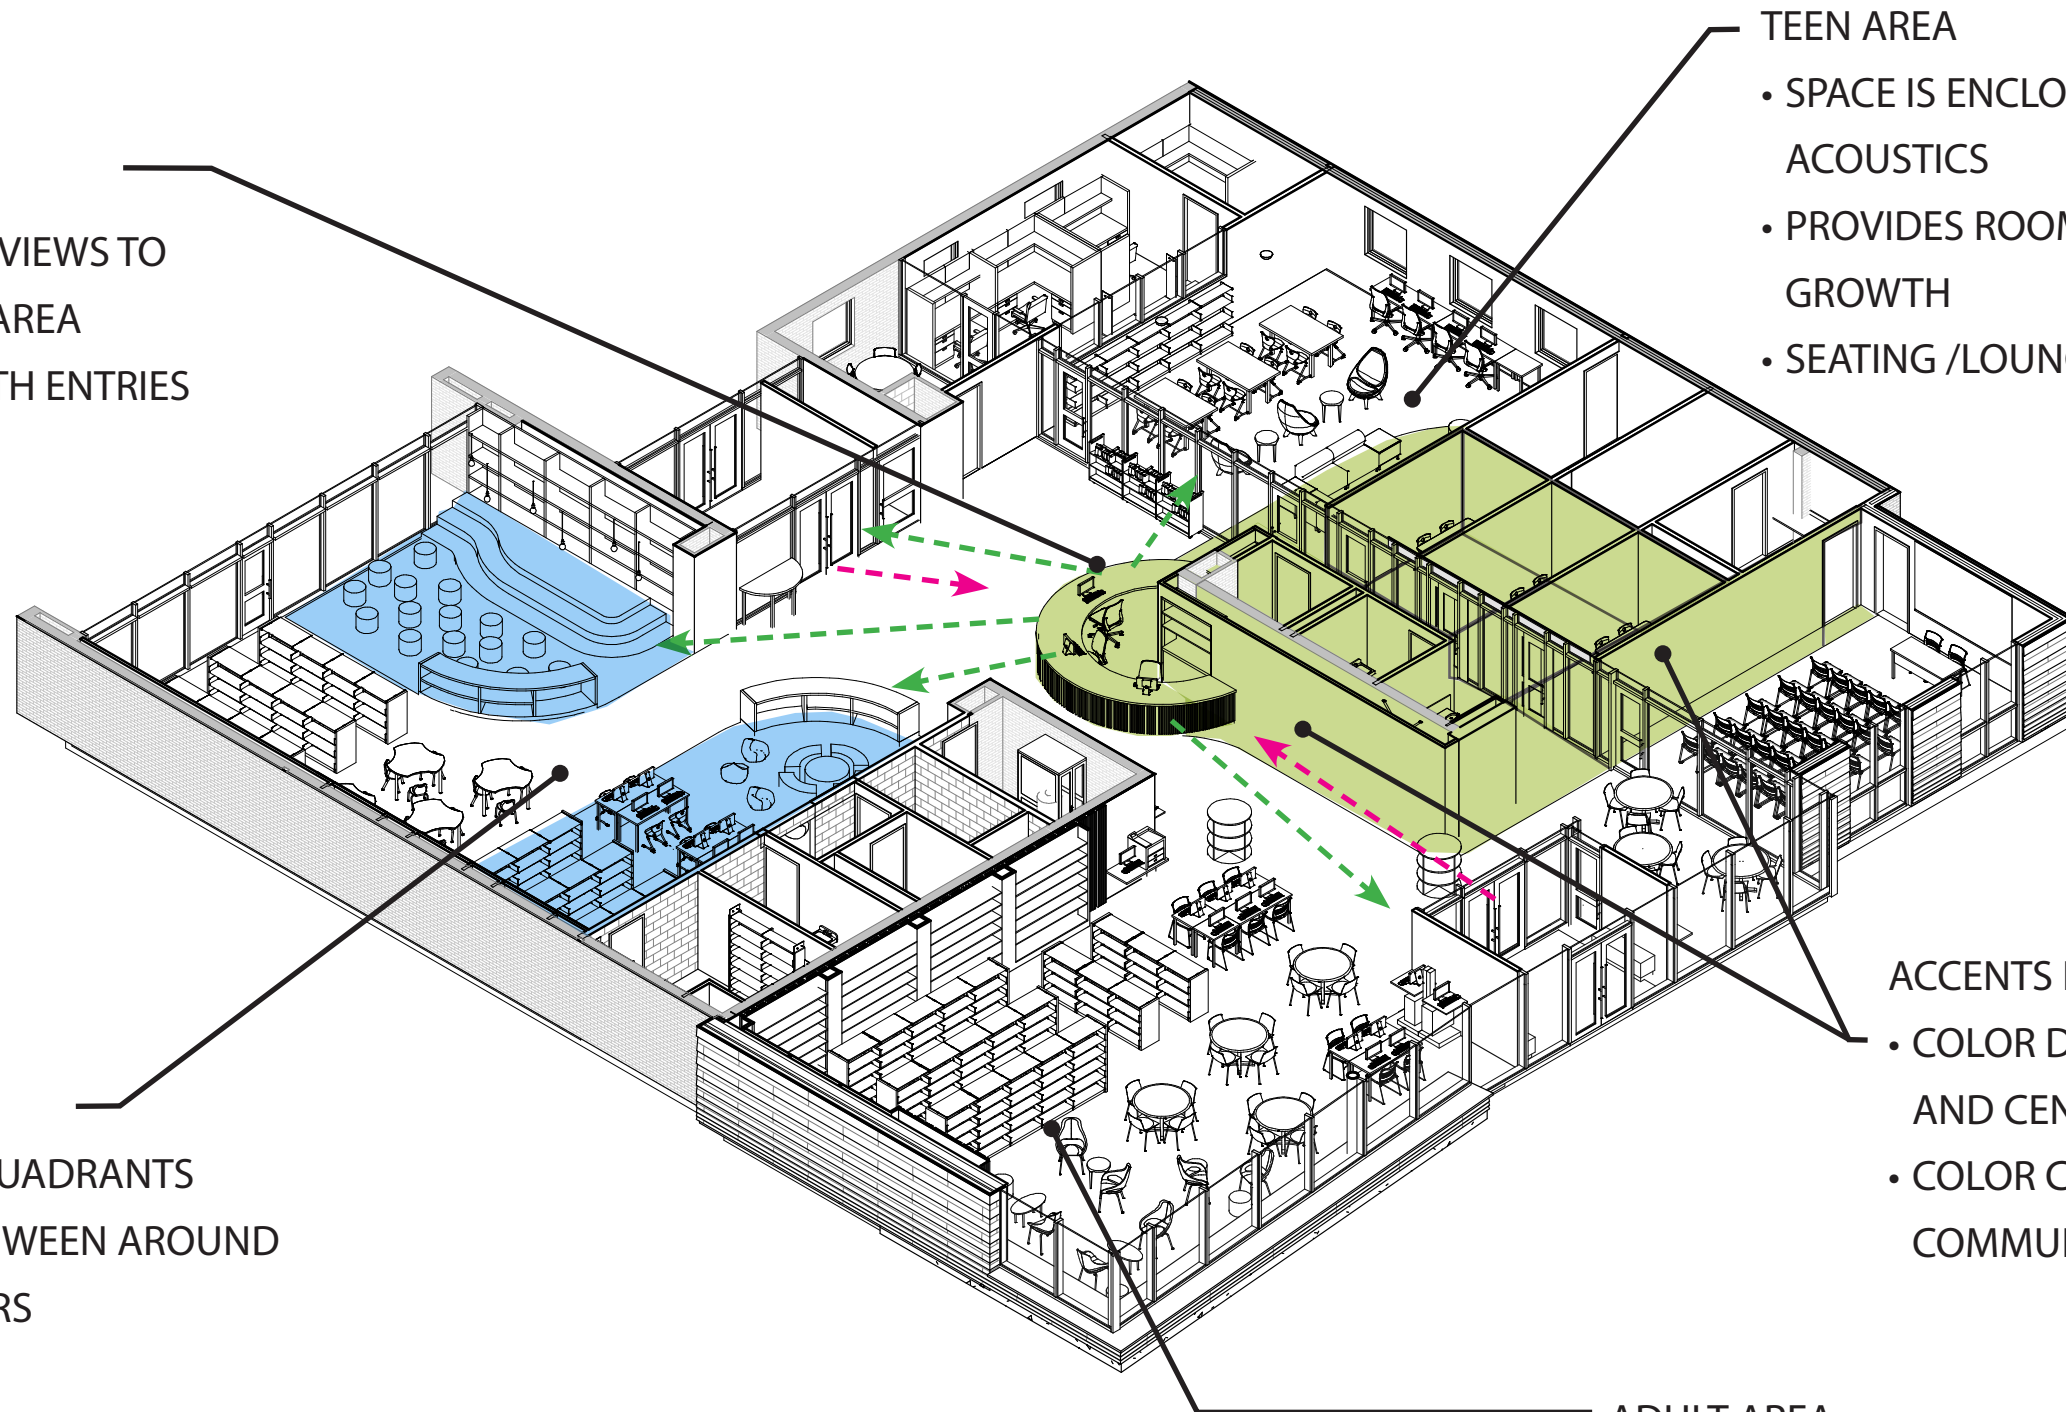


CIRCULATION/COMMON AREAS

- CENTRAL CIRCULATION DESK WITH VIEWS TO ENTRIES, CHILDREN AND TEEN AREAS
- COMMUNITY ROOM TIES IN ACCENT COLOR TO CENTRAL AREA



COMMUNITY ROOM

- SPACE IS ANCHORED BY TIERED STORY STEP SEATING
- PLAN FEATURES ACCENT COLOR OR MURAL WALL

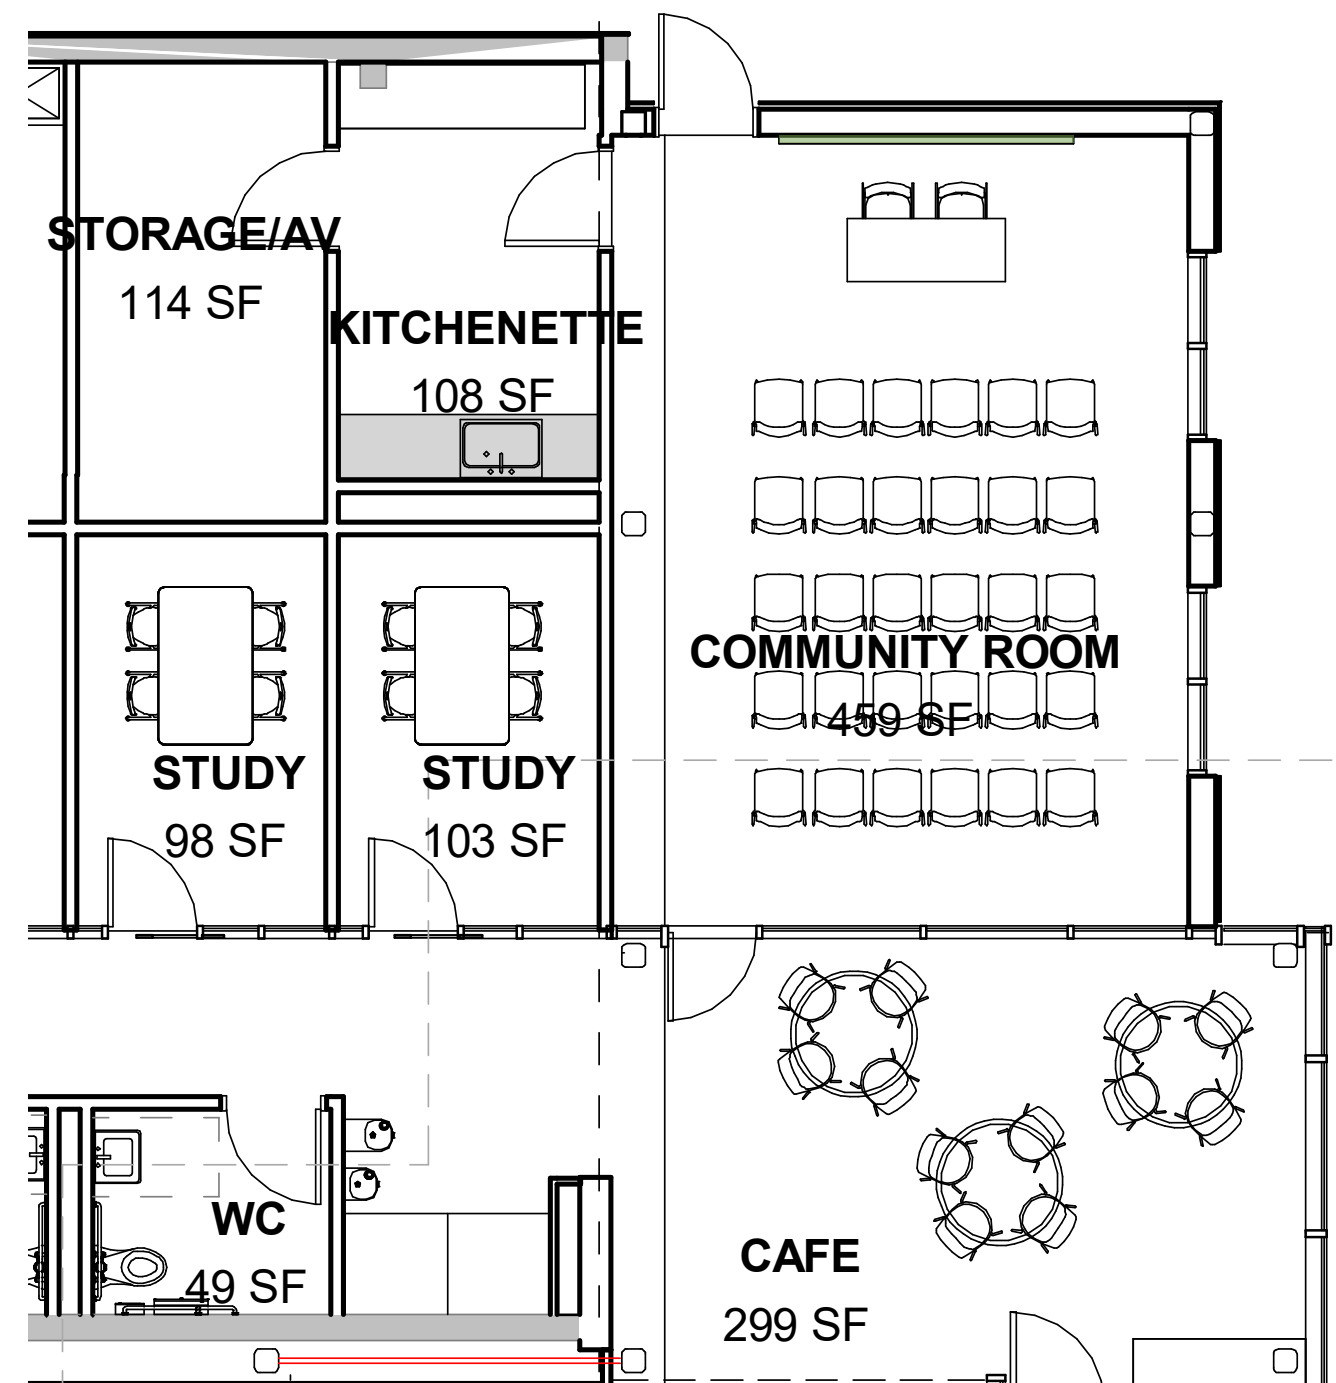

IT/TECH:



MOUNTED PRESENTATION SCREEN

FURNITURE COUNT:

30 CHAIRS (STORAGE FOR 30 ADDITIONAL STACKING CHAIRS)
PRESENTER'S TABLE WITH 2 CHAIRS



ADULT AREA: CIRCULATION

- NATURAL FLOW THROUGH FURNITURE PLAN INTO SEATING AREAS AND SHELVING
- INTEGRATED WITH THE PUBLIC AND COMMUNITY AREAS

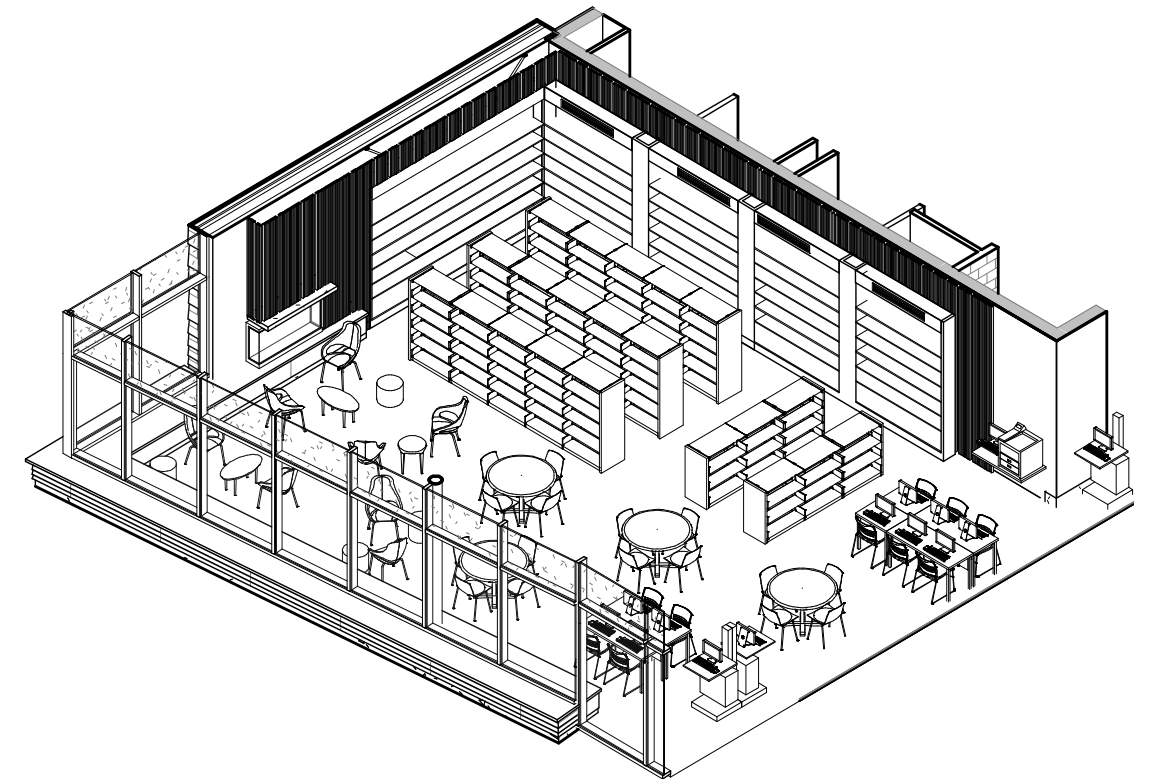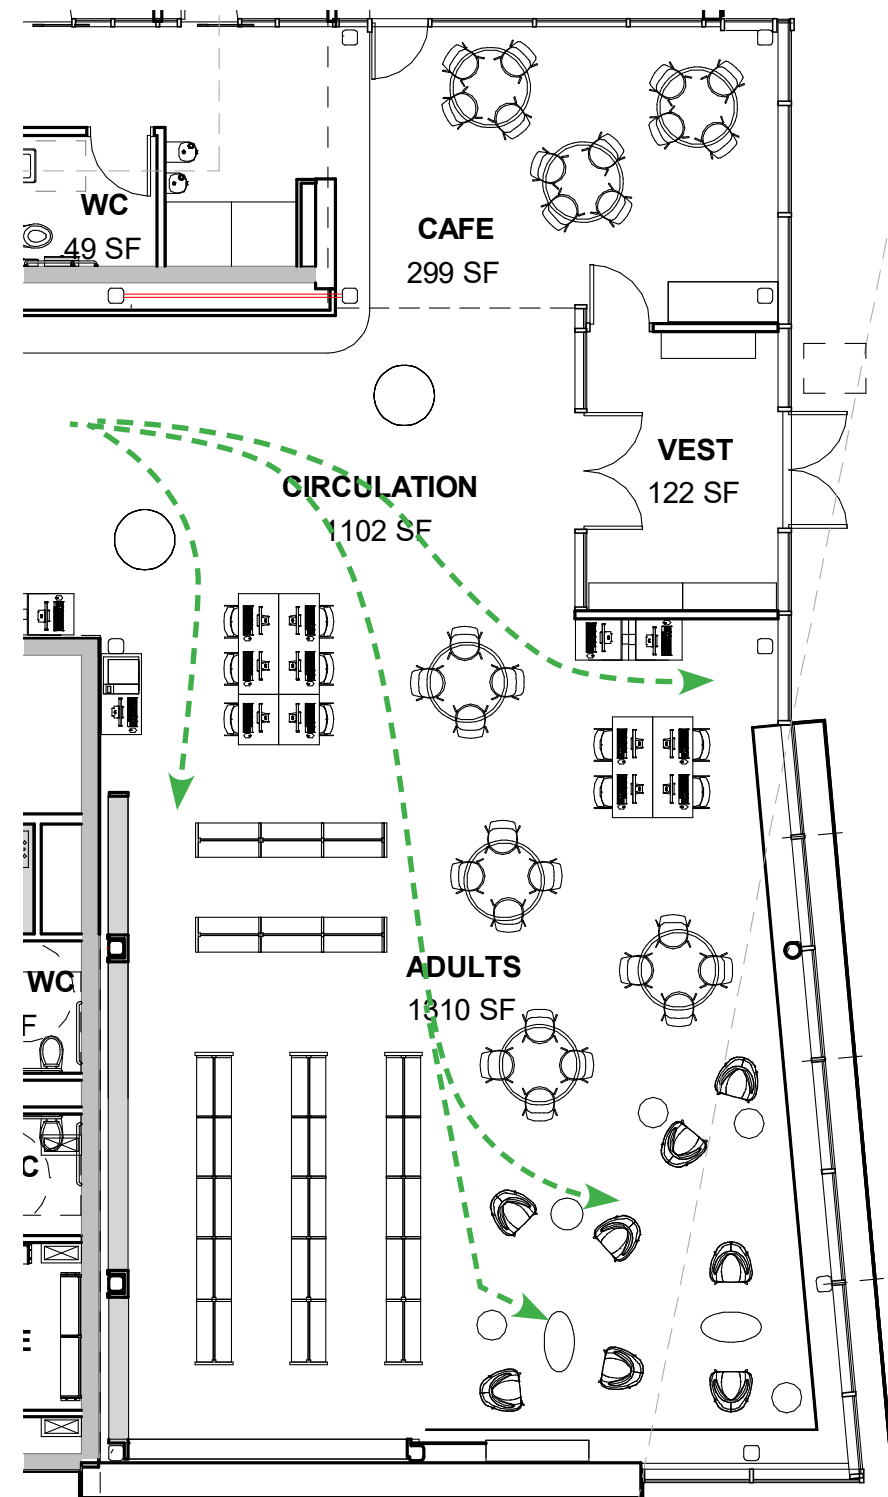

ADULT AREA: PROGRAM

- PLAN INCORPORATES MIX OF LOUNGE AND CASUAL SEATING
- PLAN FLOWS INTO PUBLIC AREA AND RESPONDS TO ADJACENT CAFE

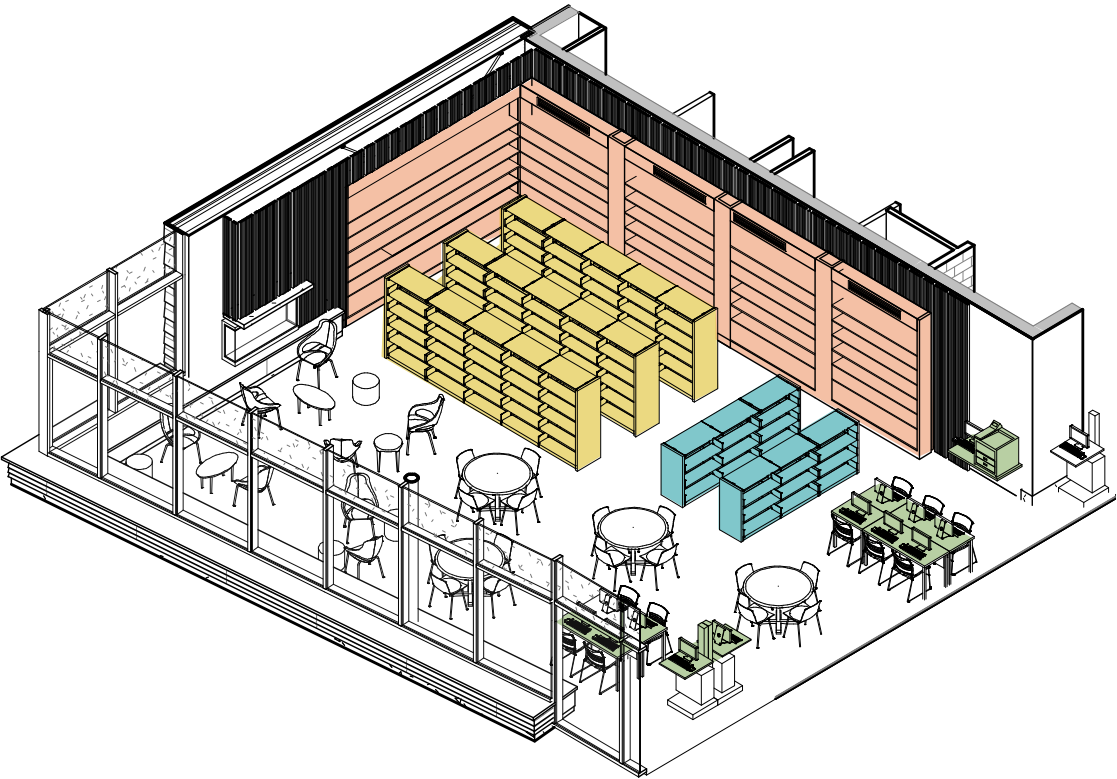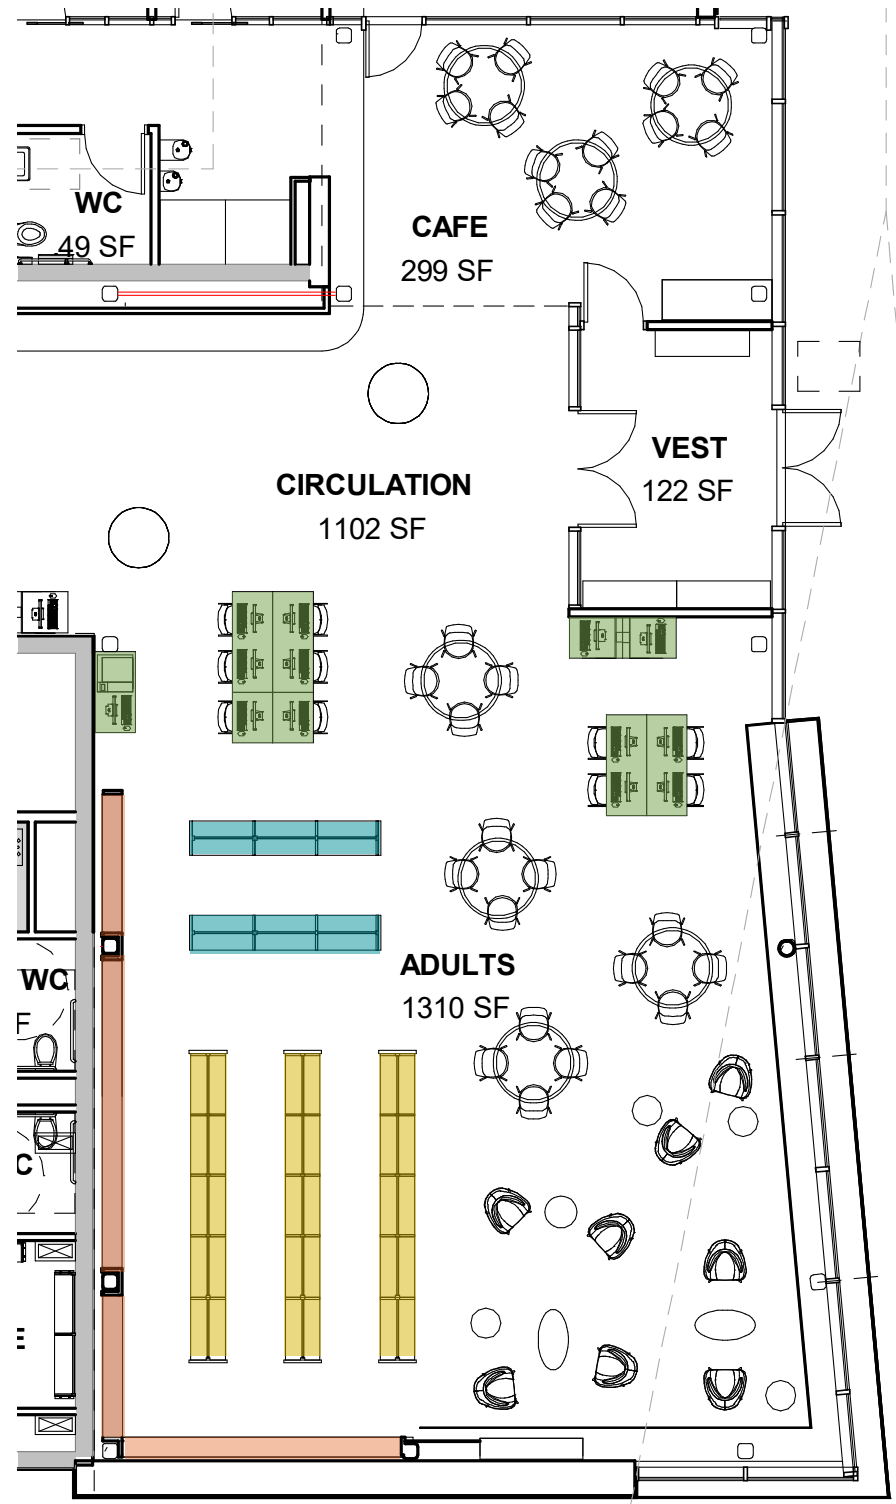

BOOK COUNTS:

TOTAL REQUESTED : 835 LF
TOTAL PROPOSED : 816 LF + DISPLAY

SHELVING:

15 NEW, (36" W, 66" H)
6 NEW, (36" W, 42" H)
CUSTOM BUILT IN SHELVES

IT/TECH:

10 PCS, 2 STANDING, 1 PRINT STATION, 1 PRINT PC

FURNITURE COUNT:

4 ROUND STUDY TABLES, 16 STACKING CHAIRS
8 ARM CHAIRS
2 LAPTOP CHAIRS
6 COMPUTER TABLES, 10 CHAIRS



ADULT AREA

- OPEN PLAN LEADING TO “LIVING ROOM” WITH FIREPLACE
- SEATING INTEGRATED WITH COMPUTER STATIONS





CHILDREN'S AREA: CIRCULATION

- PLAN IS BROKEN UP BY CENTRAL CIRCULATION PATH
- INFORMAL SEATING AREAS ARE DISPERSED THROUGHOUT SPACE

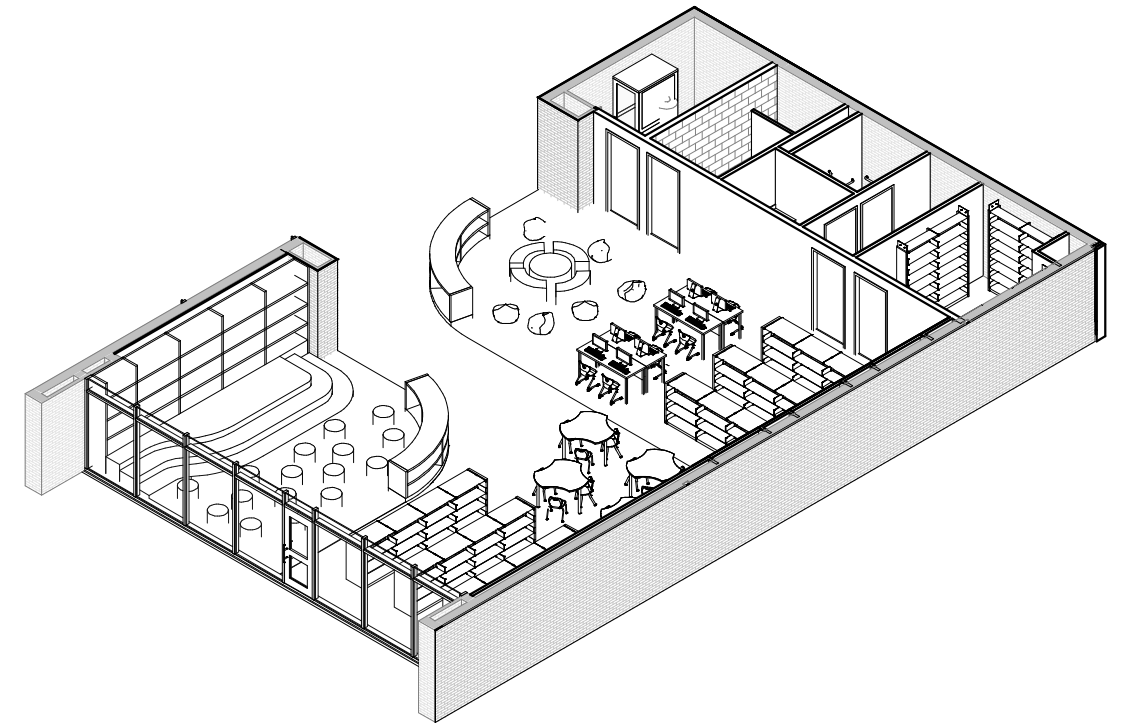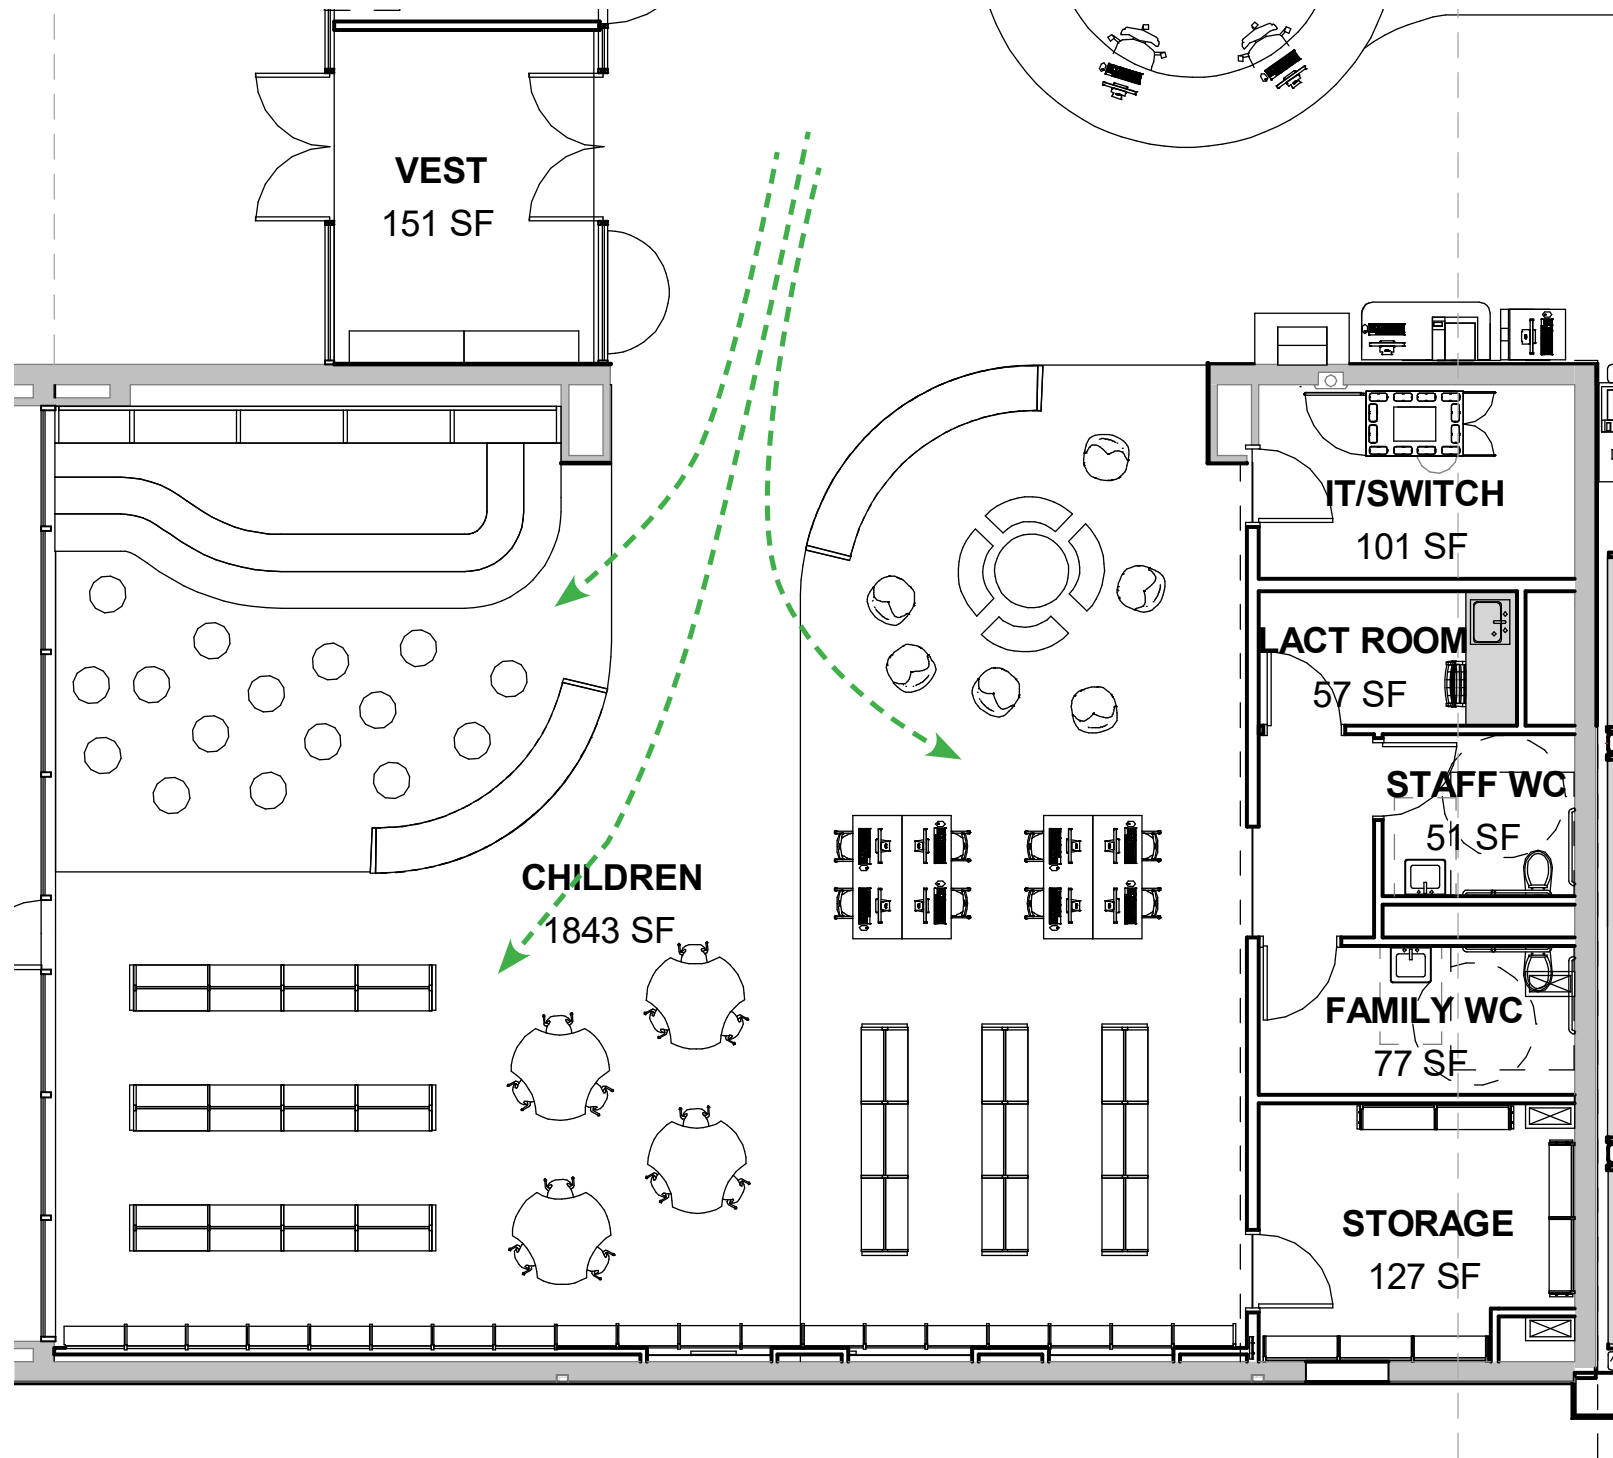

CHILDREN'S AREA: PROGRAM

- SPACE IS ANCHORED BY TIERED STORY STEP SEATING
- PLAN FEATURES ACCENT COLOR OR MURAL WALL

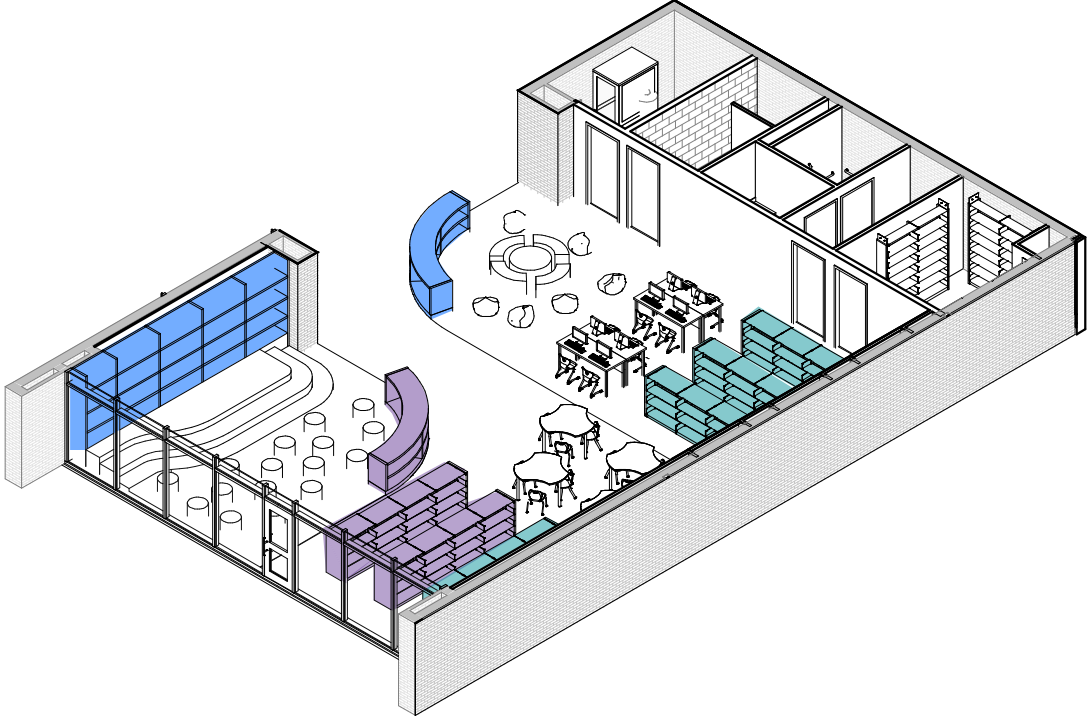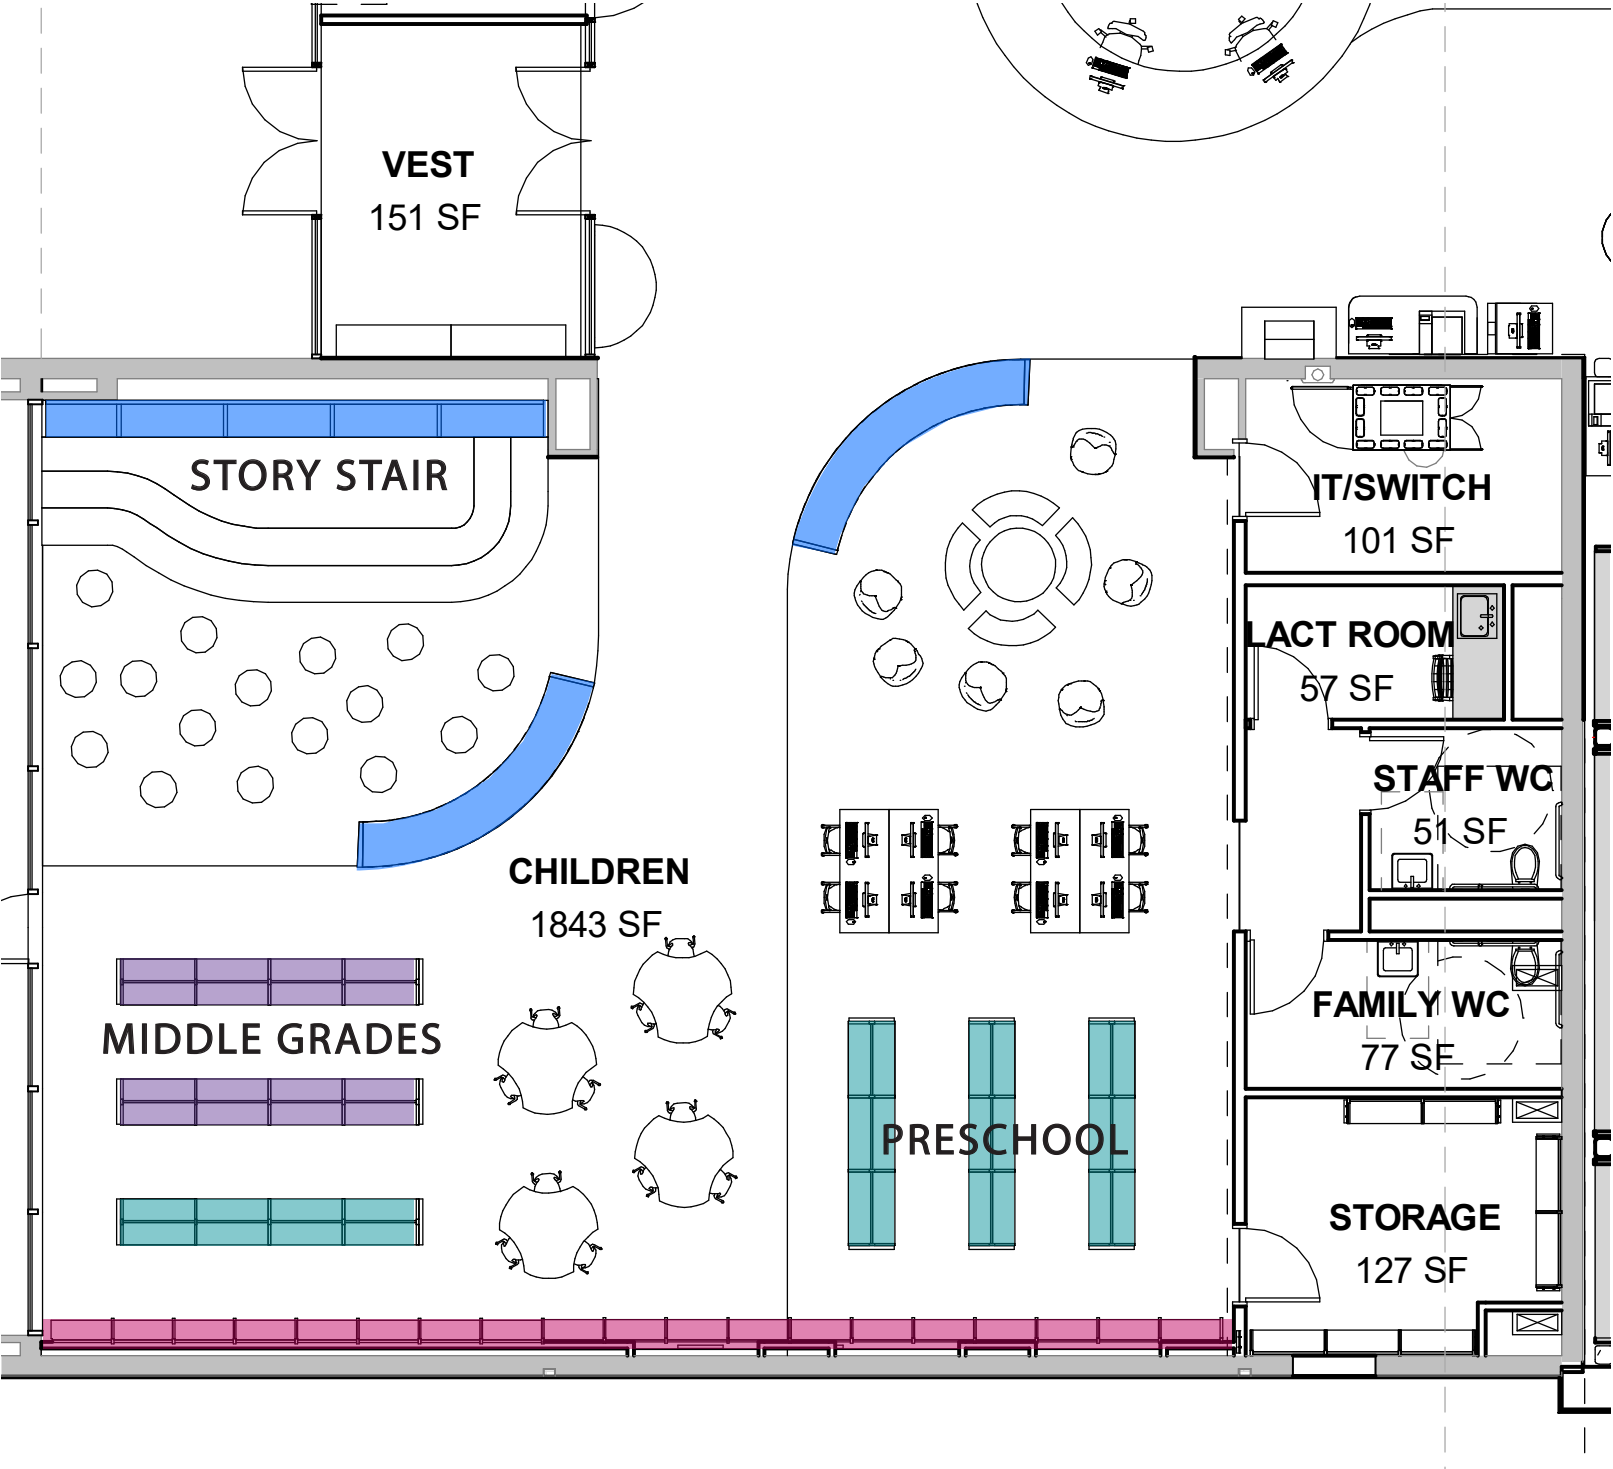

BOOK COUNTS:

TOTAL REQUESTED : 578 LF
TOTAL PROPOSED : 614 LF

SHELVING:
8 EXISTING, (36" W, 42" H)
19 EXISTING (30" W, 66" H)
13 NEW (36" W, 42" H)
2 CURVED DISPLAY SHELVES/STORY DISPLAY

IT/TECH:

4PC
4AWE

FURNITURE COUNT:

4 LOW ART TABLES, 12 CHAIRS
22 LOUNGE SEATS
TIERED STORY STAIRS
4 COMPUTER TABLES, 8 CHAIRS



CHILDREN'S AREA

- PLAN IS BROKEN UP BY CENTRAL CIRCULATION PATH
- INFORMAL SEATING AREAS ARE DISPERSED THROUGHOUT SPACE





TEENS' AREA

- PLAN FLOWS OFF OF MAIN CIRCULATION AREA
- FEATURES COLORFUL ACCENT WALL WITH MOUNTED TV SCREEN

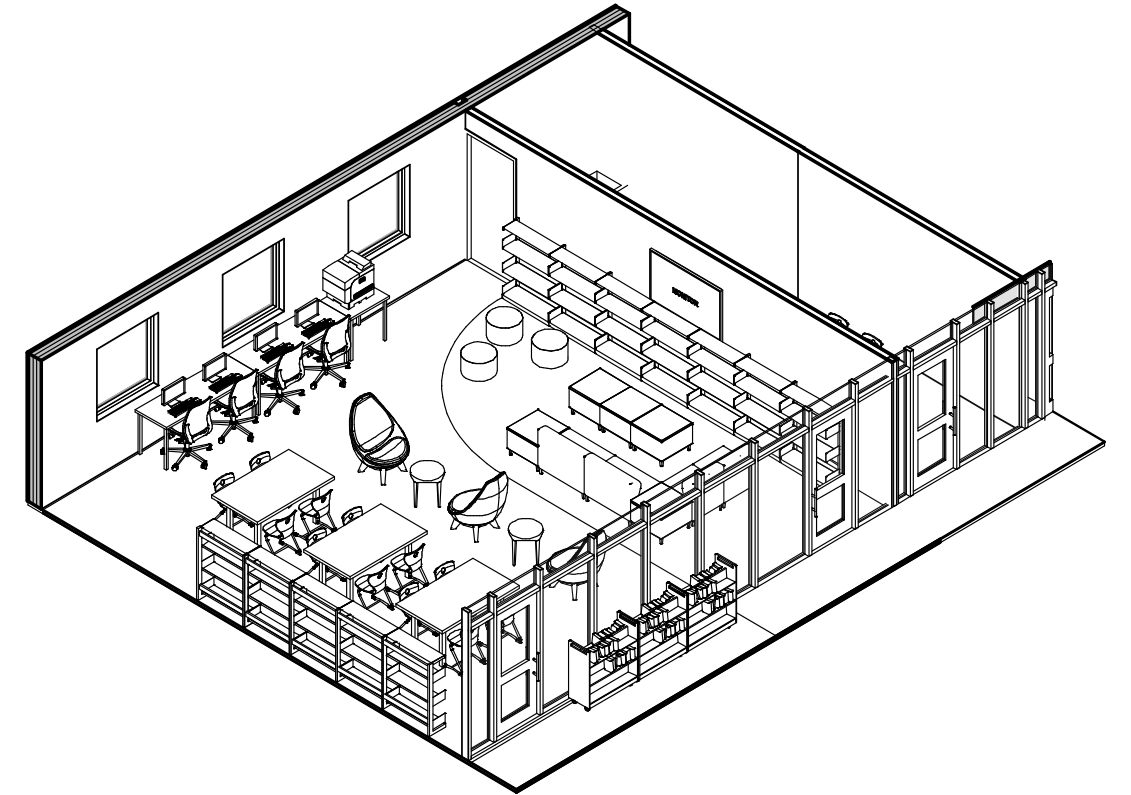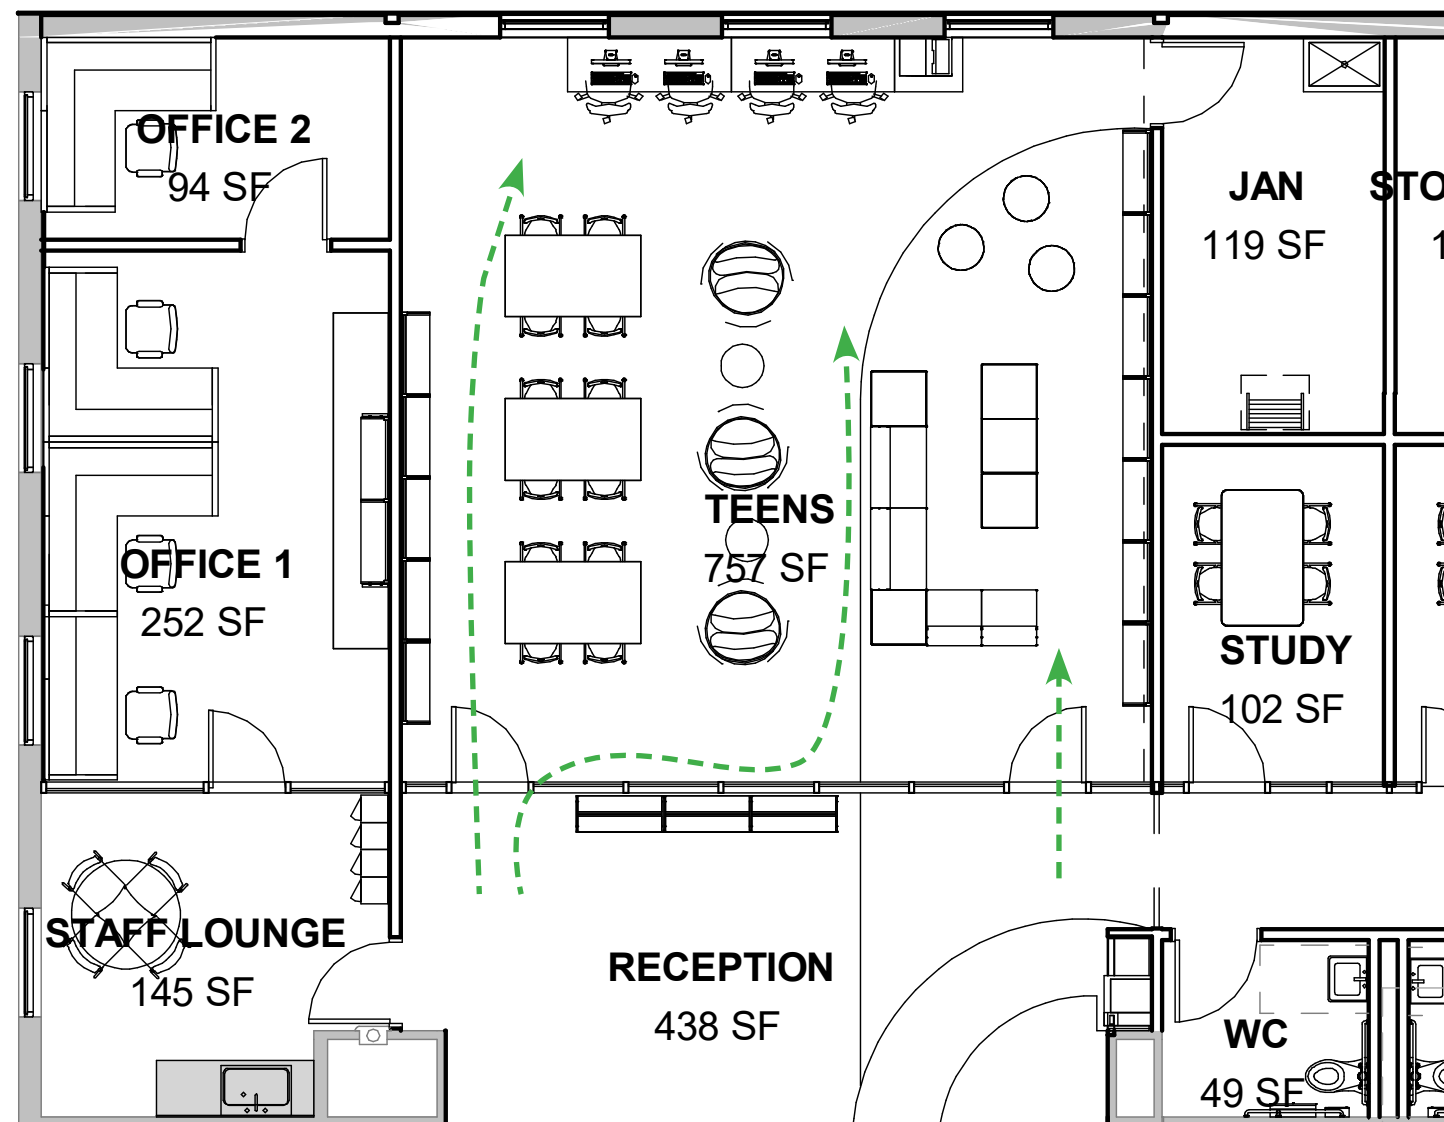

TEENS' AREA: PROGRAM

- PLAN INCORPORATES ADDITIONAL SHELVING TO ALLOW FOR COLLECTION GROWTH

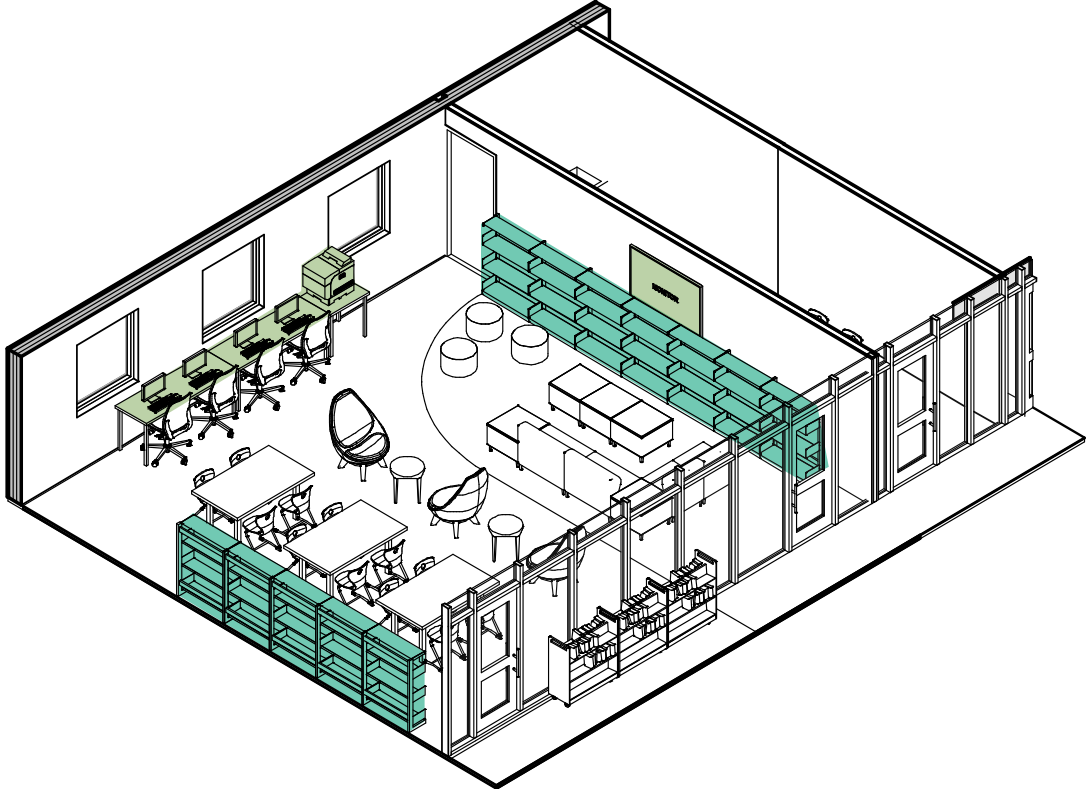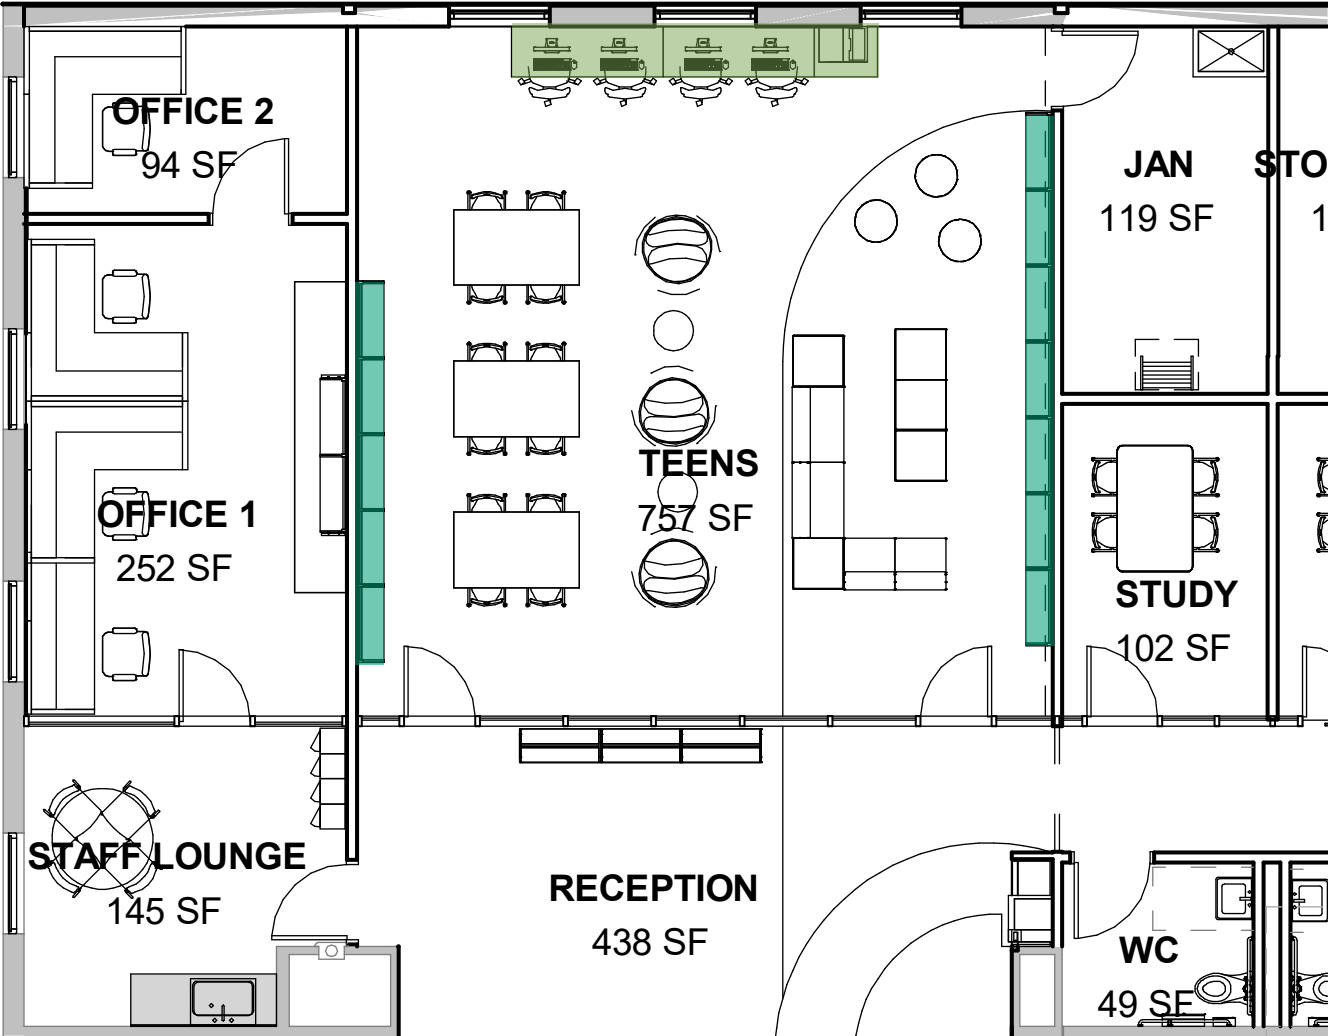

BOOK COUNTS:

TOTAL REQUESTED : 54 LF (WITH GROWTH)
 TOTAL PROPOSED : 108 LF

SHELVING:

12 NEW, (36" W, 42" H)

IT/TECH:

8 PC, 1 TV SCREEN, 1 PRINTER

FURNITURE COUNT:

MODULAR LOUNGE SOFA(4 SECTIONS)
 5 LOUNGE OTTOMAN/TABLES
 5 MODULAR STOOLS
 3 LOUNGE CHAIRS
 2 COMPUTER TABLES, 4 CHAIRS
 3 LIBRARY TABLES, 12 CHAIRS

TEENS' AREA

- SPACE IS SEPARATED FROM RECEPTION AREA WITH GLASS STOREFRONT
- PLAN IS DIVIDED INTO CASUAL AND FORMAL SEATING AREAS



CONCLUSION

